


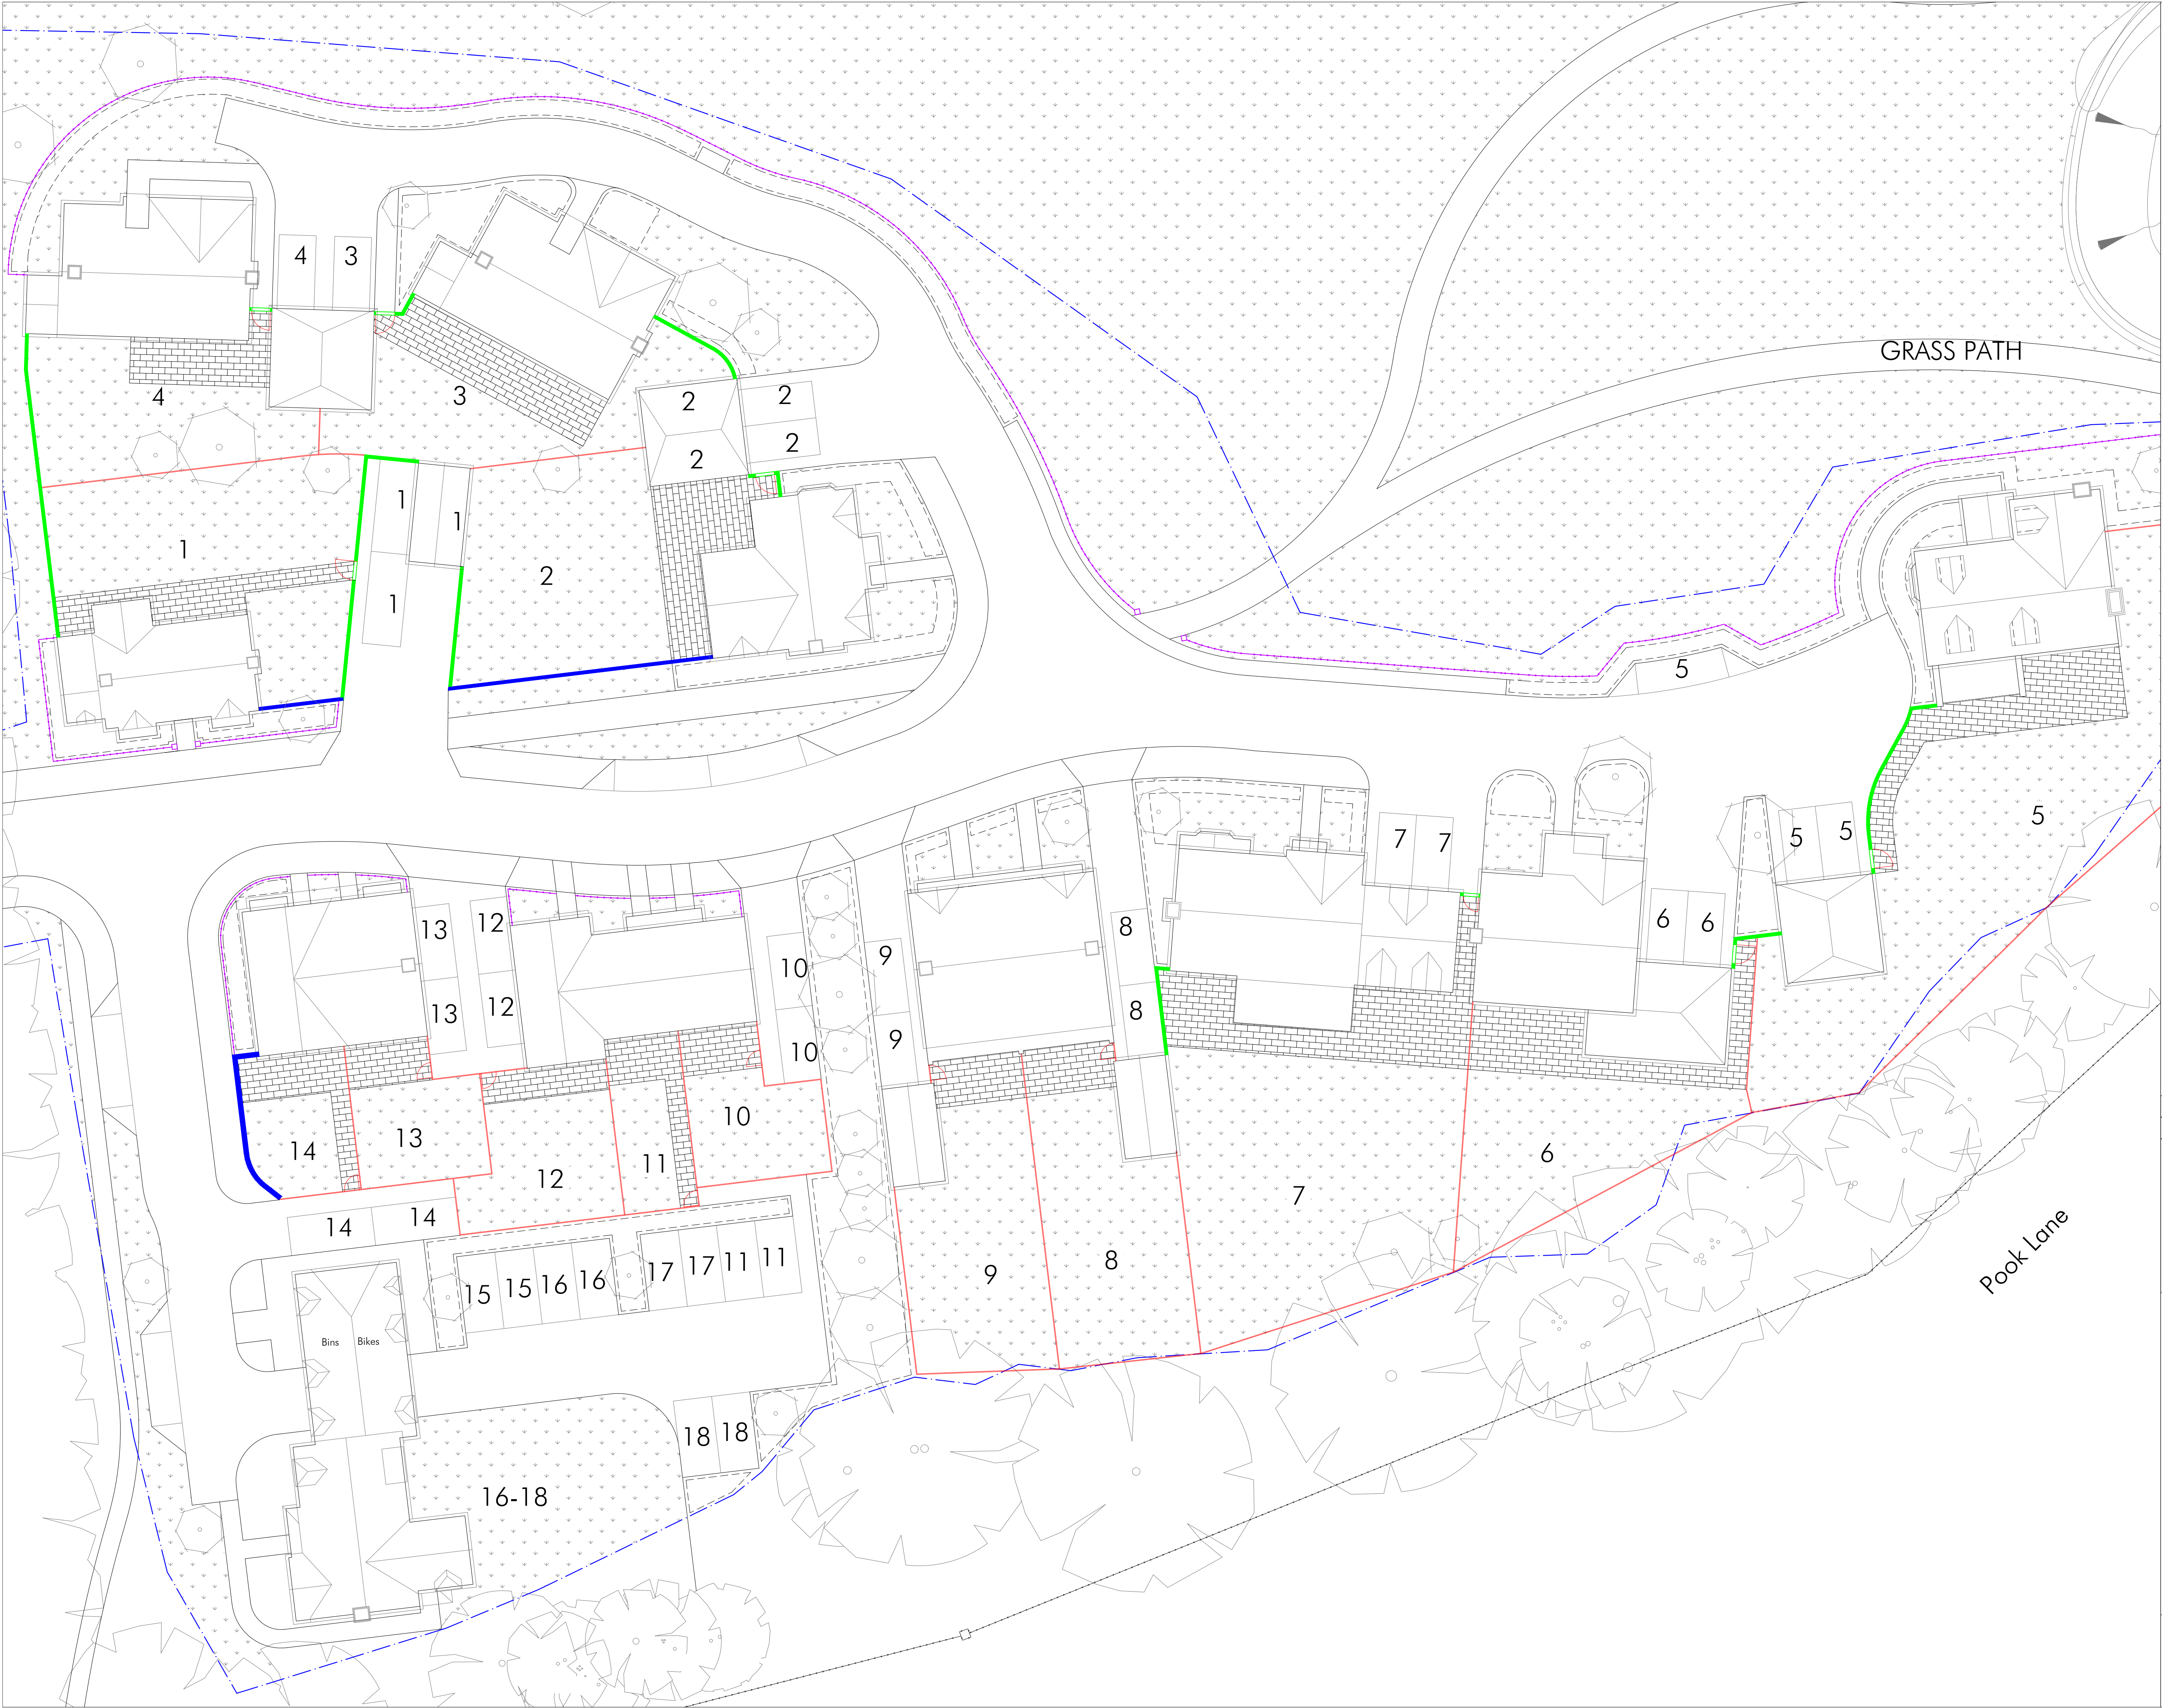


NOTES:
Copyright of this drawing is vested in the Architect. The drawing must not be copied or reproduced without consent.
Figured dimensions only are to be taken from this drawing.

- KEY:
- 1200mm iron railing
 - 1800mm High flint wall
 - 1800mm Brick wall
 - 1800mm Closeboard fence
 - Boundary line

REV	DESCRIPTION	DATE	DRAWN

NORTH POINT

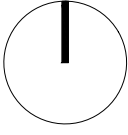

0 5.0 10.0 METERS
SCALE BAR

PROJECT
LAND AT REAR OF LAVANT ROAD

CLIENT
SUNLEY

PROJECT NO
165

DRAWING NO
T_01_001

REVISION
-

DRAWING TITLE
SITE PLAN

SCALE @ A1
1:200

SCALE @ A3
1:100

DATE
03.03.20

DRAWN BY
VH

CHECKED BY
PB

ISSUED FOR
COMMENT

STARC-ARCHITECTS
39 Bear Lane, London, SE1 0UH
info@starc-architects.com www.starc-architects.com