



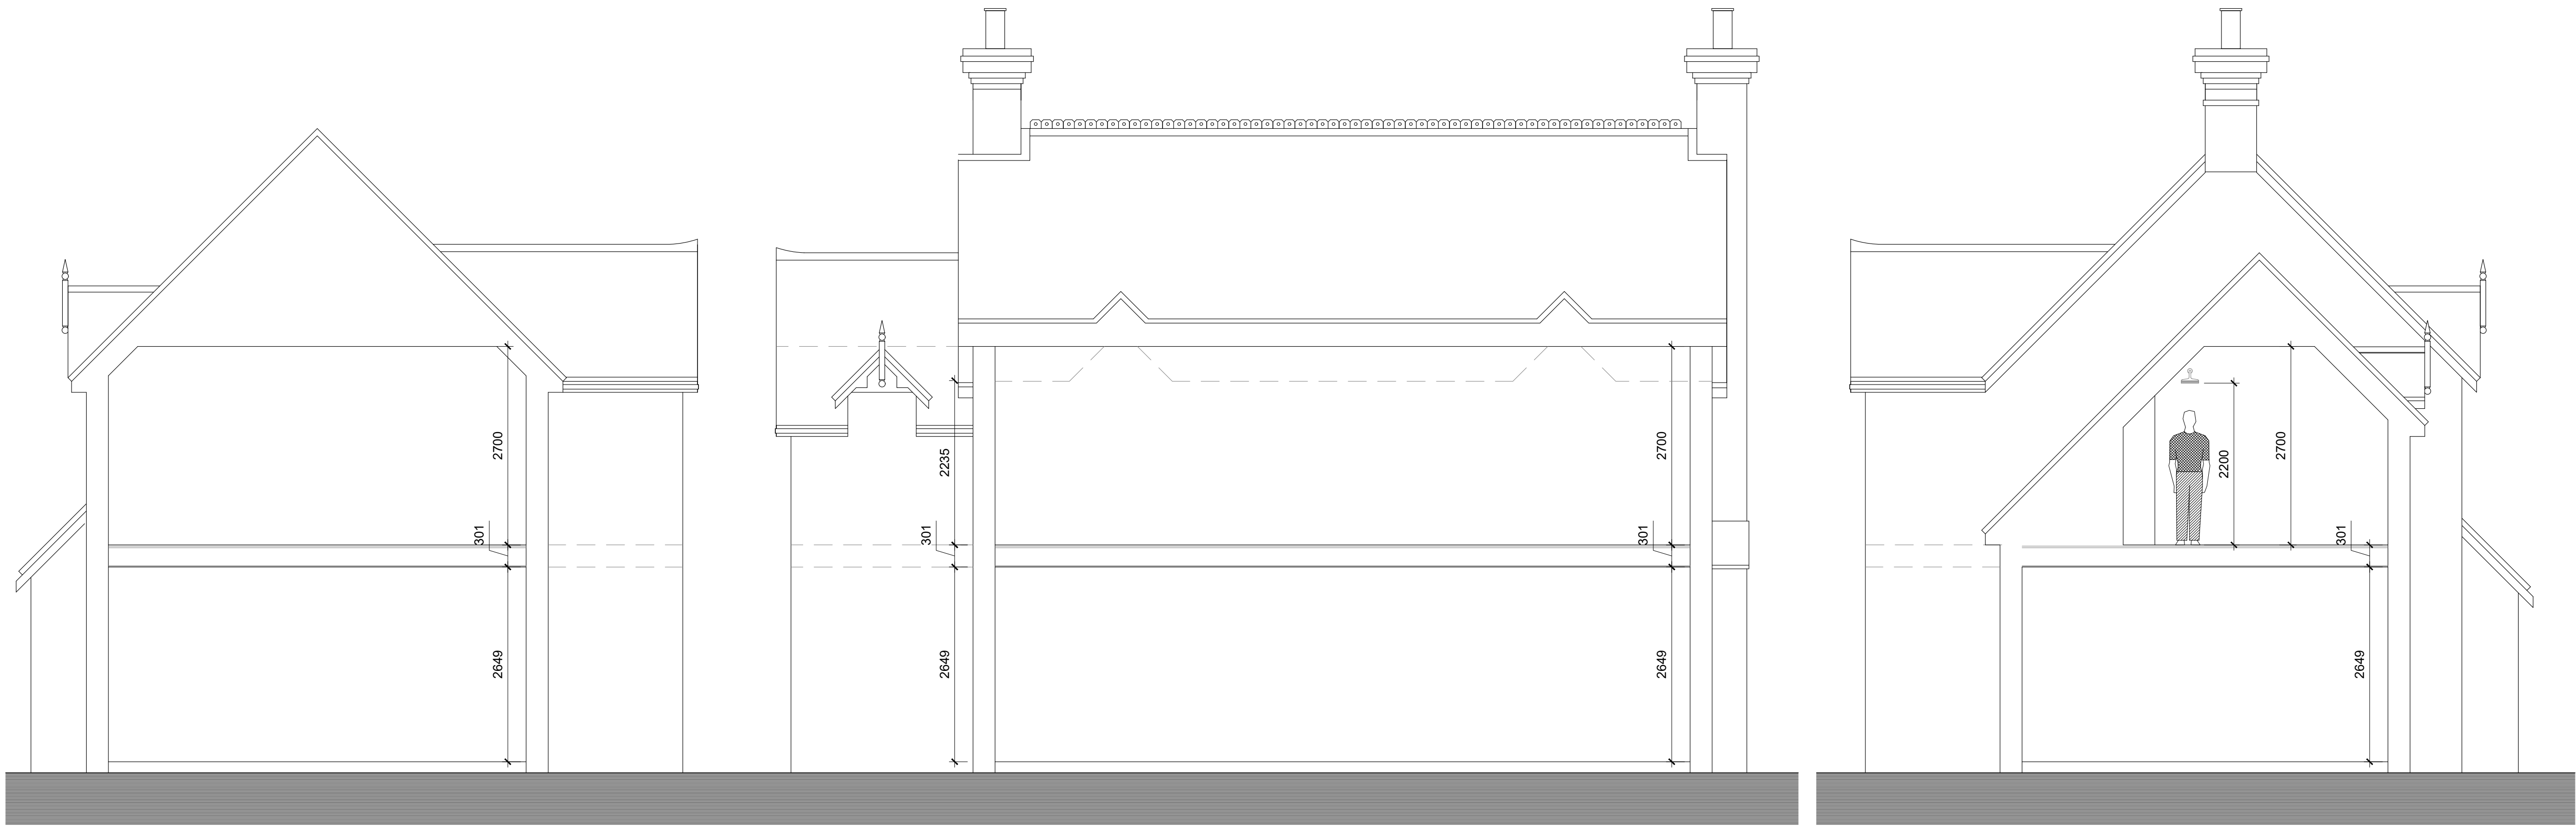

NOTES:
Copyright of this drawing is vested in the Architect. The drawing must not be copied or reproduced without consent.
Figured dimensions only are to be taken from this drawing.

30 Min fire construction with FD30 Fire doors and FD30 fire seals

REV	DESCRIPTION	DATE	DRAWN

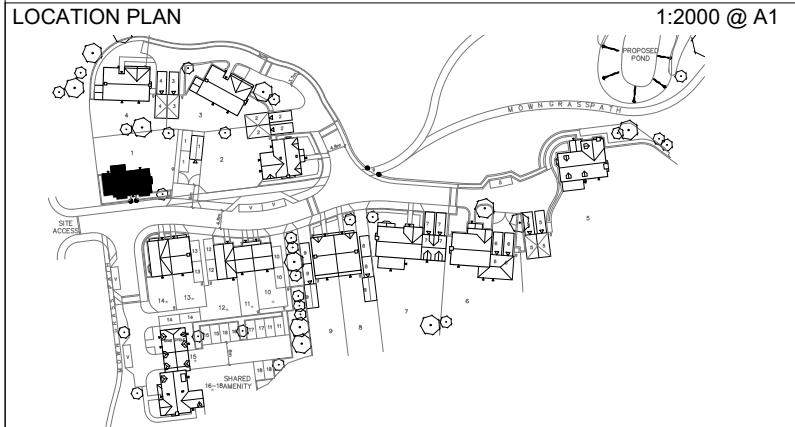


PROJECT
LAND AT REAR OF LAVANT ROAD
CLIENT
SUNLEY
PROJECT NO
165
DRAWING TITLE
House 1
SECTIONS
SCALE @ A3
1:50
DATE
14.01.2020
DRAWN BY
VH
ISSUED FOR
DRAFT
DRAWING NO
T_01_1 - 300
REVISION
CHECKED BY
PB


STARC-ARCHITECTS
39 Bear Lane, London, SE1 0UH
info@starc-architects.com www.starc-architects.com

NOTES:
Copyright of this drawing is vested in the Architect. The drawing must not be copied or reproduced without consent.
Figured dimensions only are to be taken from this drawing.

 30 Min fire construction with FD30 Fire doors and FD30 fire seals

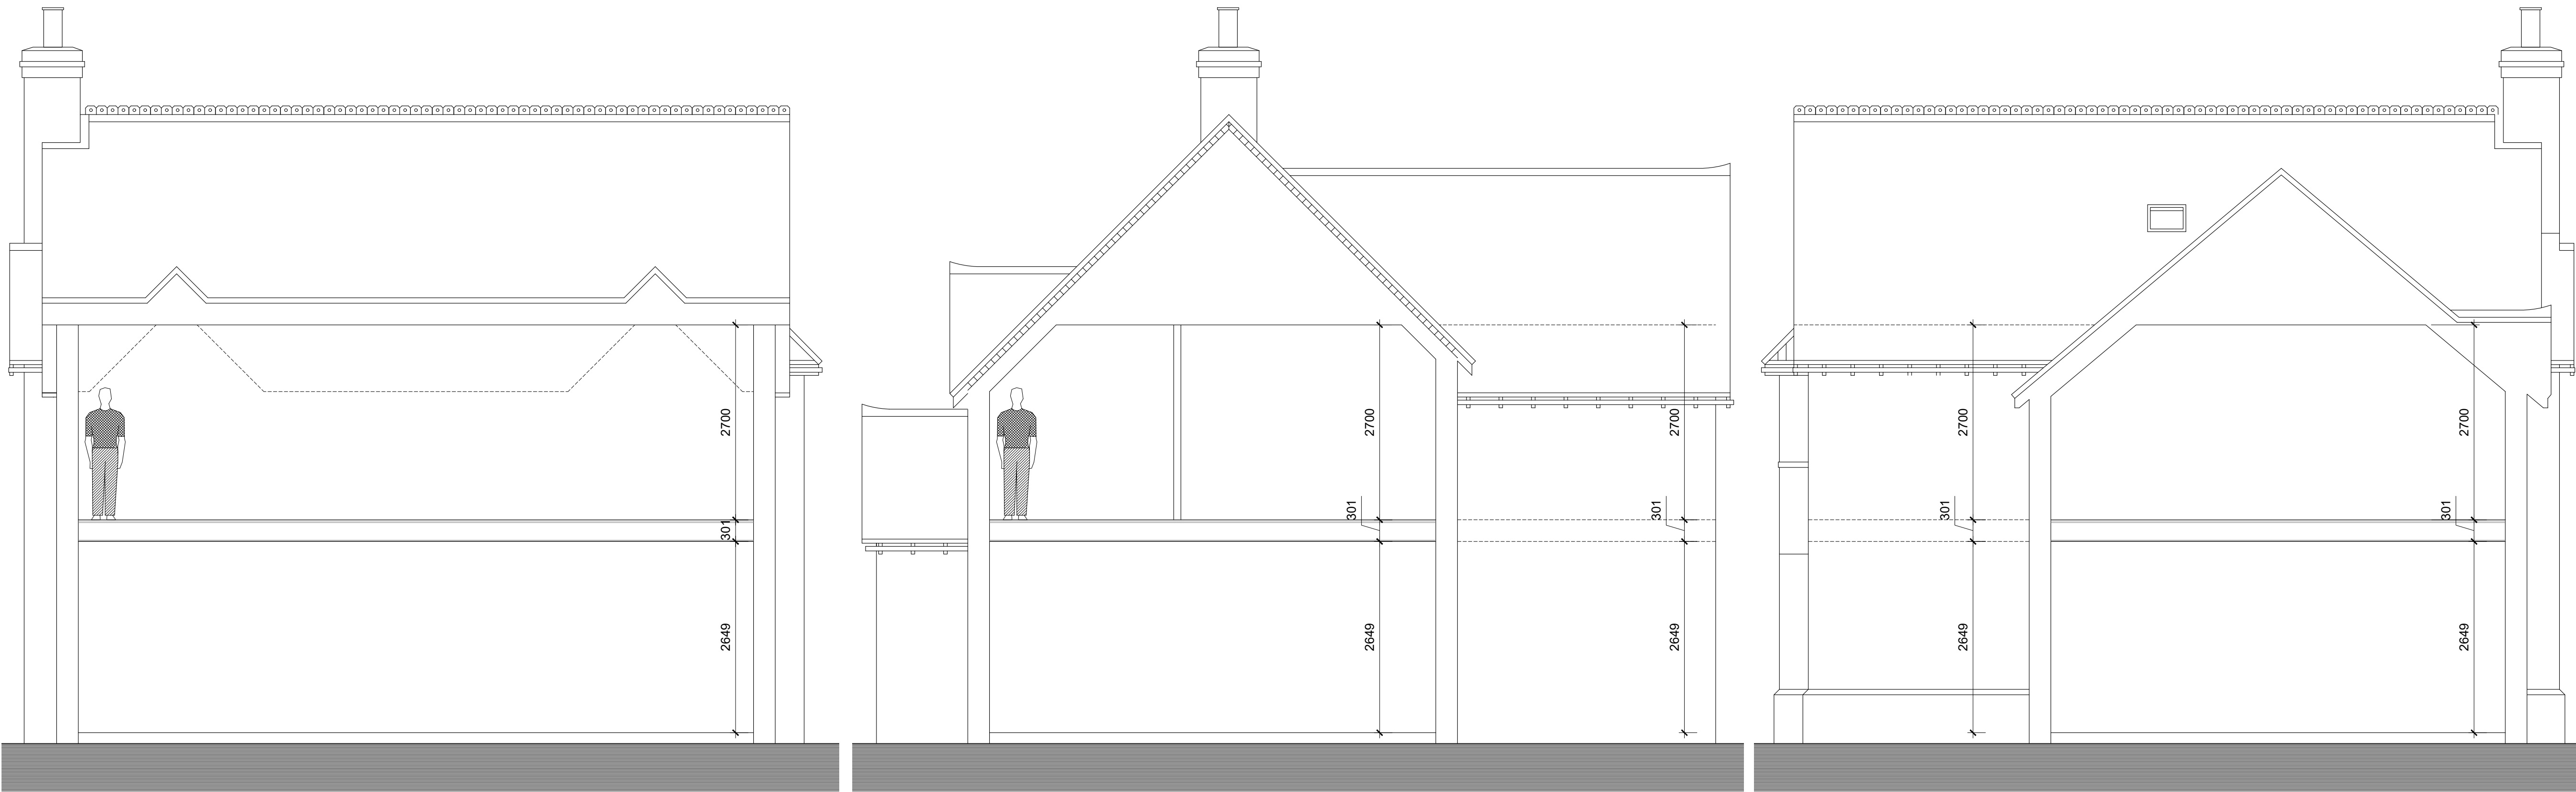


REV	DESCRIPTION	DATE	DRAWN

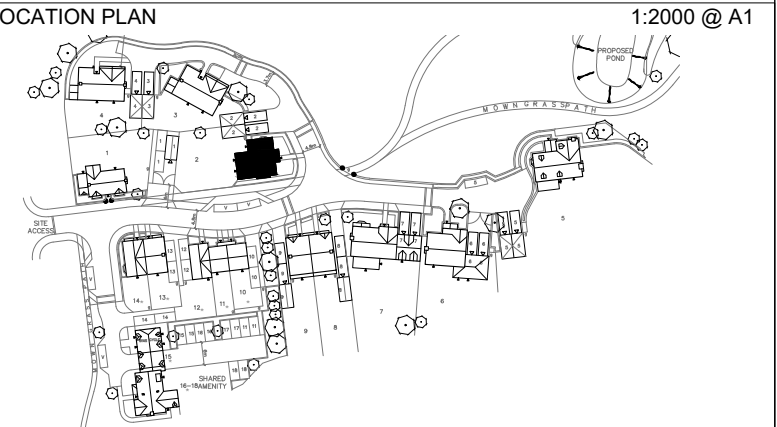

PROJECT
LAND AT REAR OF LAVANT ROAD
CLIENT
SUNLEY
PROJECT NO
165
DRAWING TITLE
House 2
SECTIONS
SCALE @ A3
1:50
DATE
14.01.2020
DRAWN BY
VH
ISSUED FOR
DRAFT
DRAWING NO
T_01_2 - 300
REVISION
CHECKED BY
PB


STARC-ARCHITECTS
39 Bear Lane, London, SE1 0UH
info@starc-architects.com www.starc-architects.com

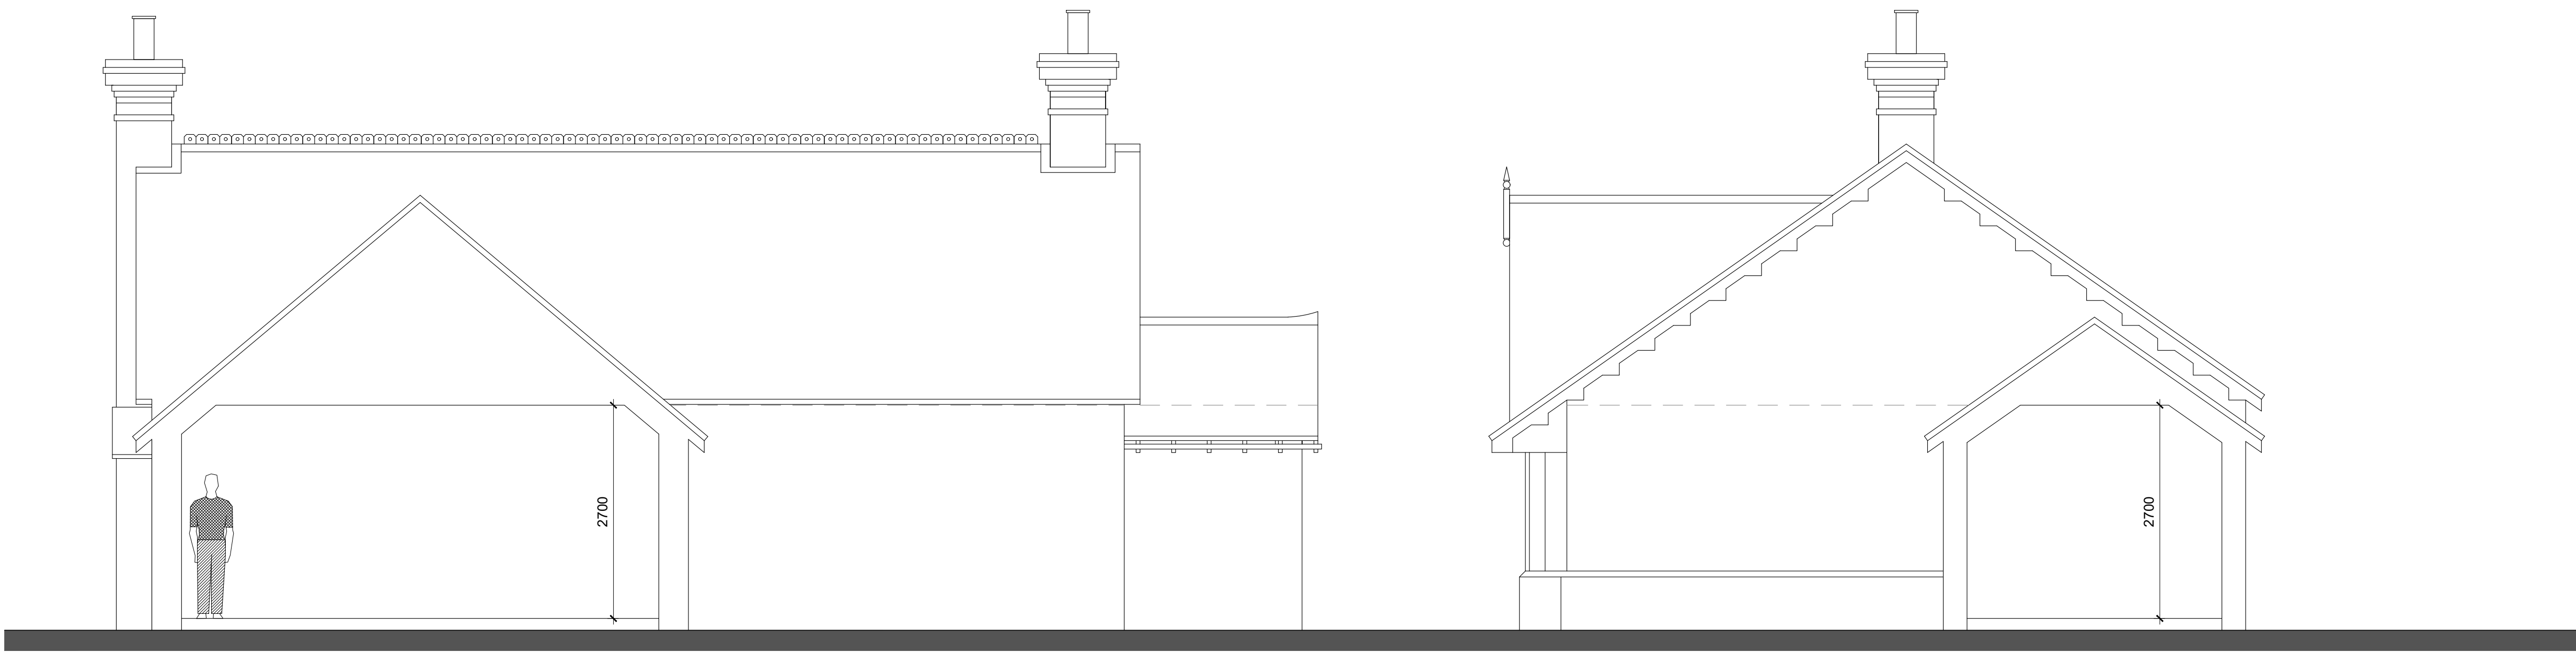

NOTES:
Copyright of this drawing is vested in the Architect. The drawing must not be copied or reproduced without consent.
Figured dimensions only are to be taken from this drawing.

 30 Min fire construction with FD30 Fire doors and FD30 fire seals

REV	DESCRIPTION	DATE	DRAWN

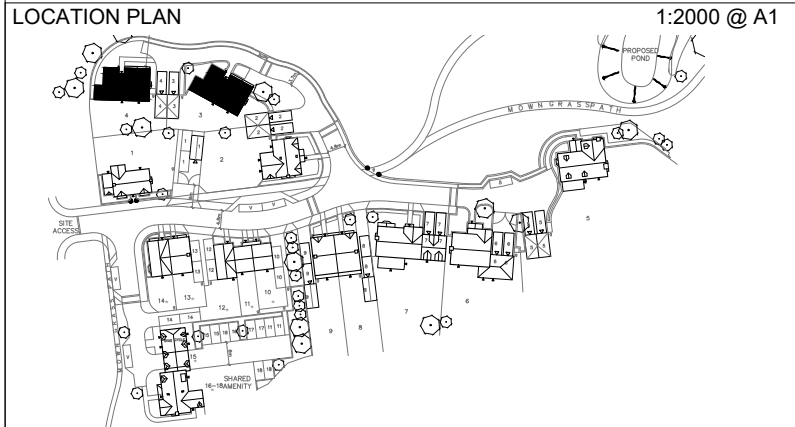

PROJECT
LAND AT REAR OF LAVANT ROAD

CLIENT
SUNLEY

PROJECT NO
165

DRAWING TITLE
House 3&4

SECTIONS

SCALE @ A3
1:50

DATE
14.01.2020

DRAWN BY
VH


ISSUED FOR
DRAFT

DRAWING NO
T_01_3&4 - 300

REVISION

CHECKED BY
PB


STARC-ARCHITECTS
39 Bear Lane, London, SE1 0UH
info@starc-architects.com www.starc-architects.com

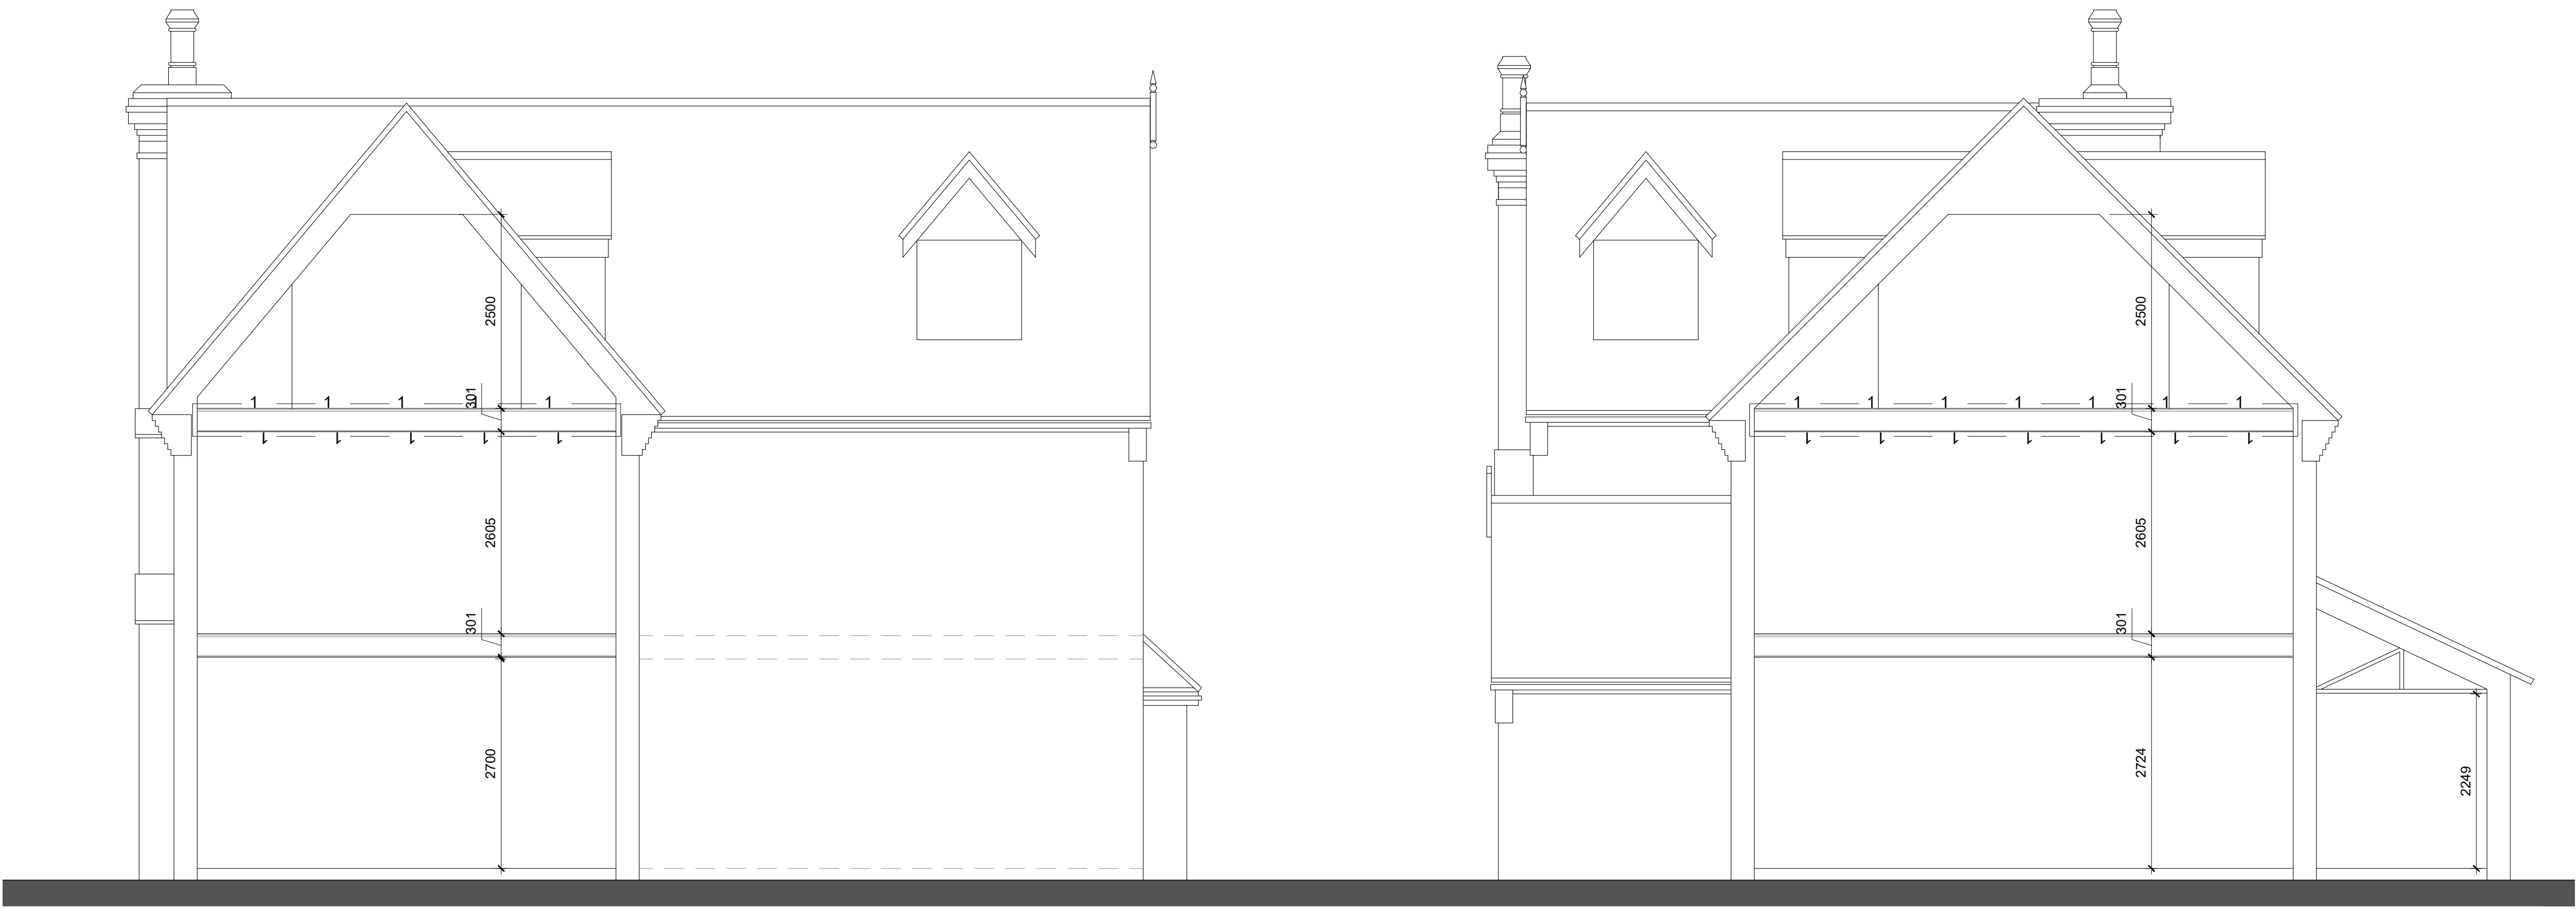

NOTES:
Copyright of this drawing is vested in the Architect. The drawing must not be copied or reproduced without consent.
Figured dimensions only are to be taken from this drawing.


 30 Min fire construction with FD30 Fire doors and FD30 fire seals

REV	DESCRIPTION	DATE	DRAWN

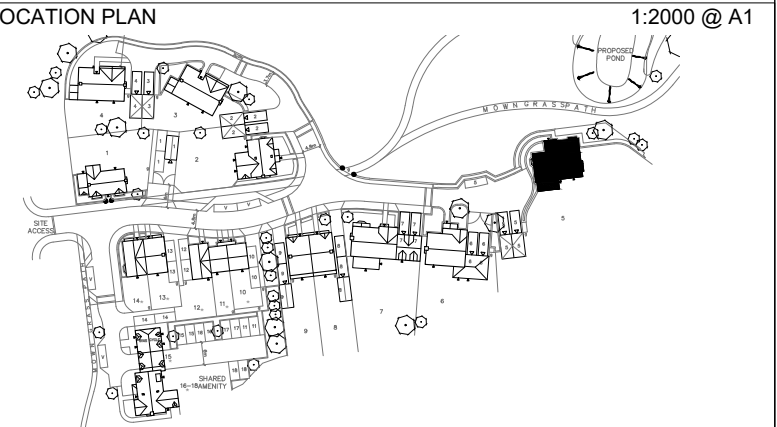

PROJECT
LAND AT REAR OF LAVANT ROAD
CLIENT
SUNLEY
PROJECT NO
165
DRAWING TITLE
House 5
SECTIONS
SCALE @ A3
1:50
DATE
14.01.2020
DRAWN BY
VH
ISSUED FOR
DRAFT
DRAWING NO
T_01_5 - 300
REVISION
CHECKED BY
PB


STARC-ARCHITECTS
39 Bear Lane, London, SE1 0UH
info@starc-architects.com www.starc-architects.com

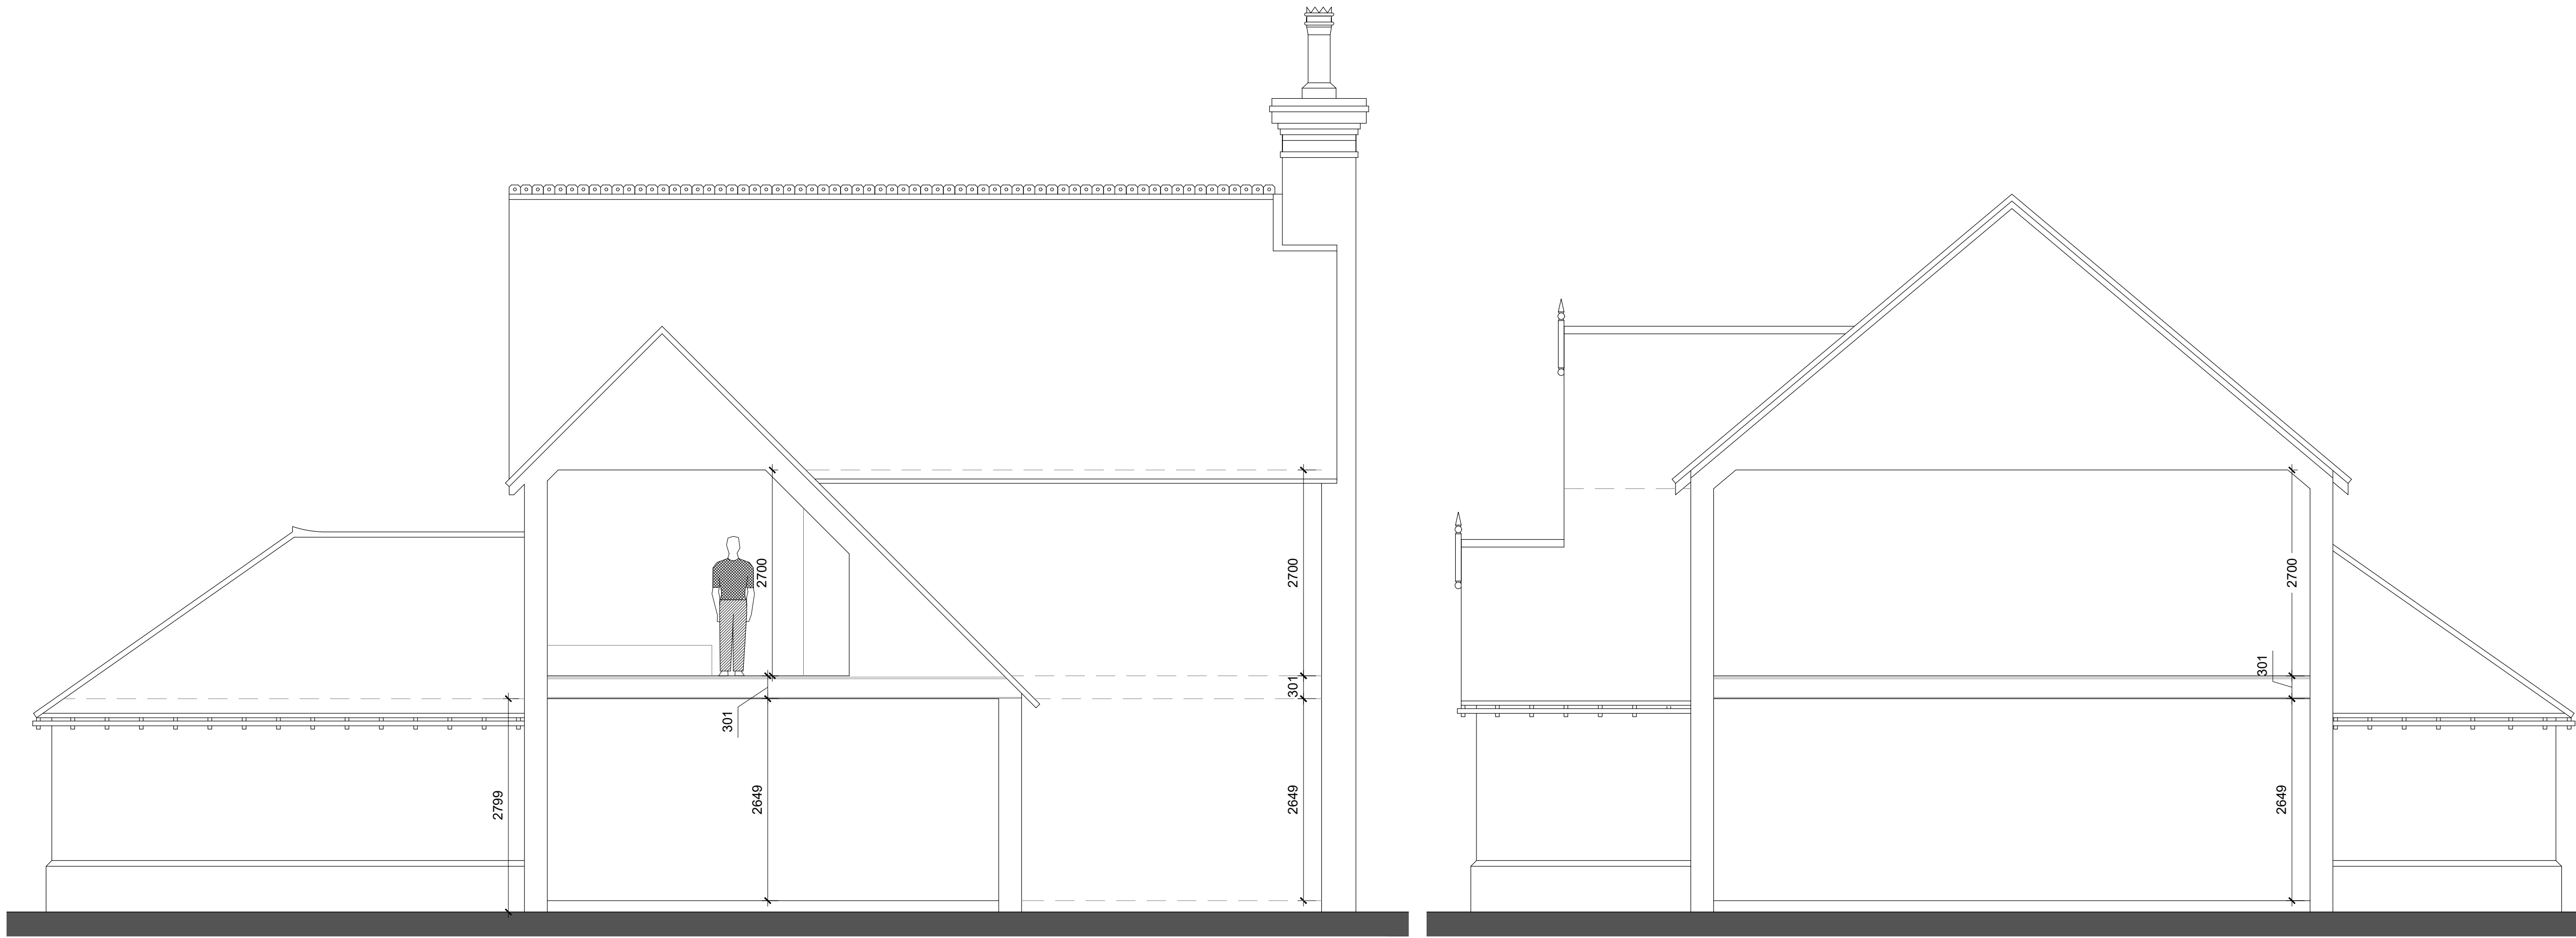

NOTES:
Copyright of this drawing is vested in the Architect. The drawing must not be copied or reproduced without consent.
Figured dimensions only are to be taken from this drawing.




 30 Min fire construction with FD30 Fire doors and FD30 fire seals

REV	DESCRIPTION	DATE	DRAWN

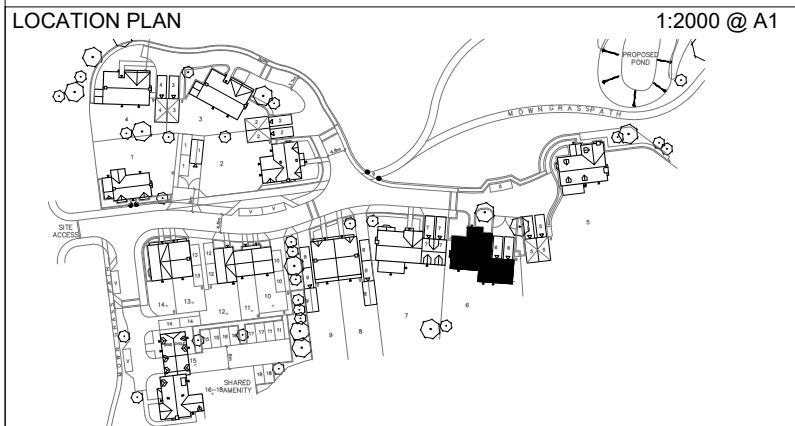

PROJECT
LAND AT REAR OF LAVANT ROAD
CLIENT
SUNLEY
PROJECT NO
165
DRAWING TITLE
House 6
SECTIONS
SCALE @ A3
1:50
DATE
14.01.2020
DRAWN BY
VH
ISSUED FOR
DRAFT
DRAWING NO
T_01_6-300
REVISION
CHECKED BY
PB


STARC-ARCHITECTS
39 Bear Lane, London, SE1 0UH
info@starc-architects.com www.starc-architects.com

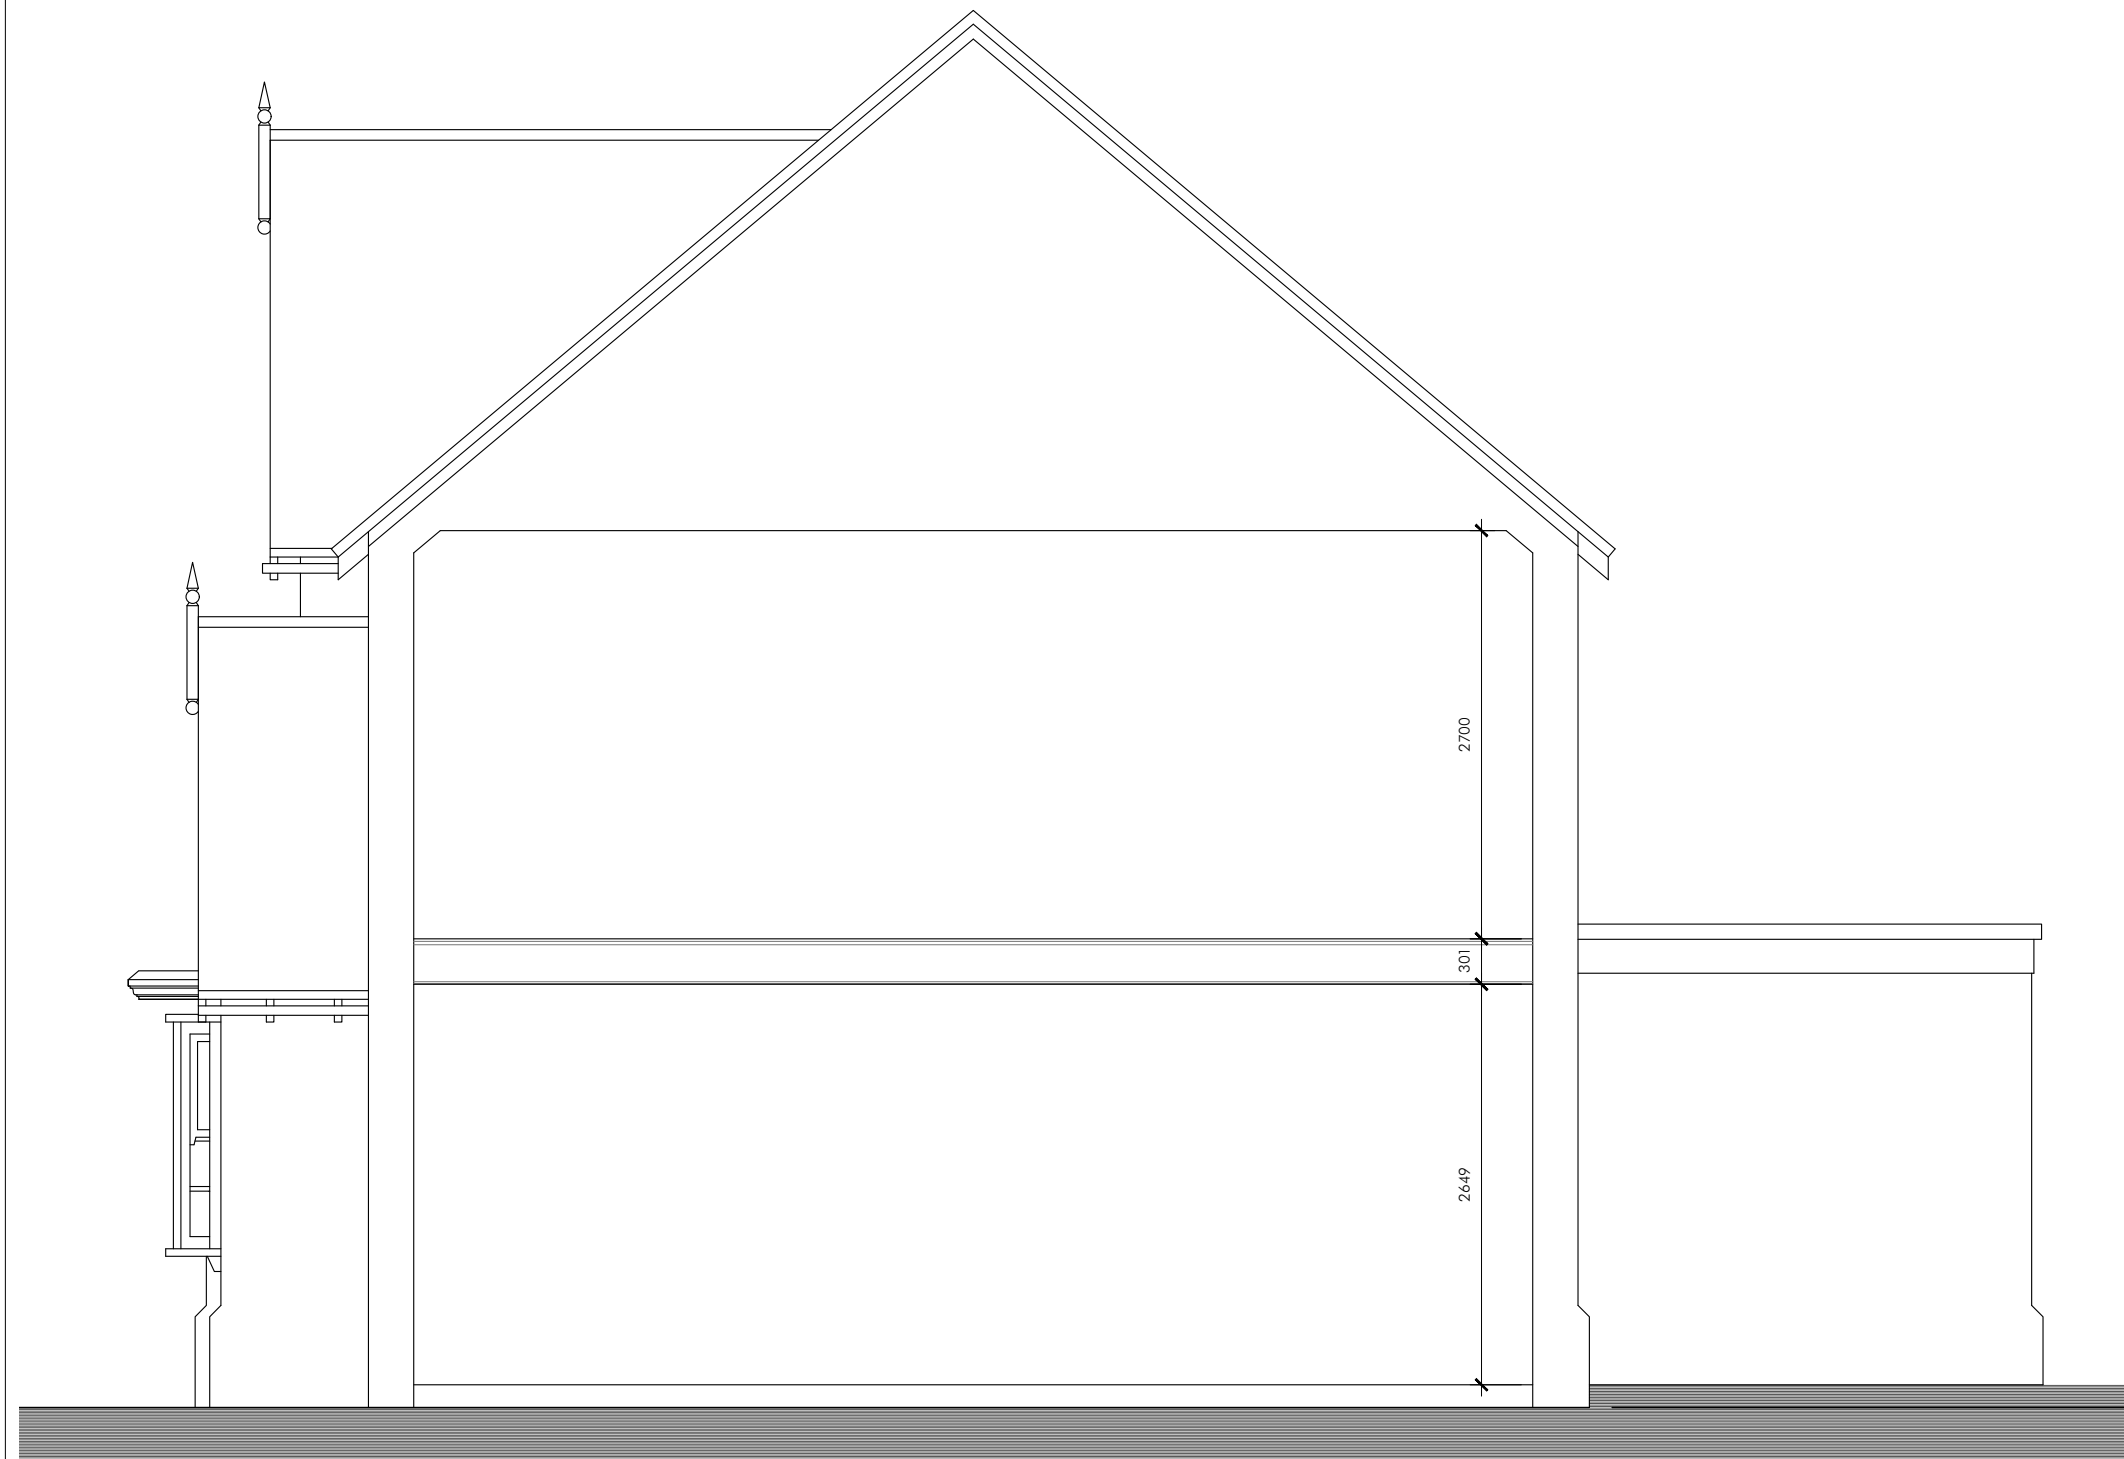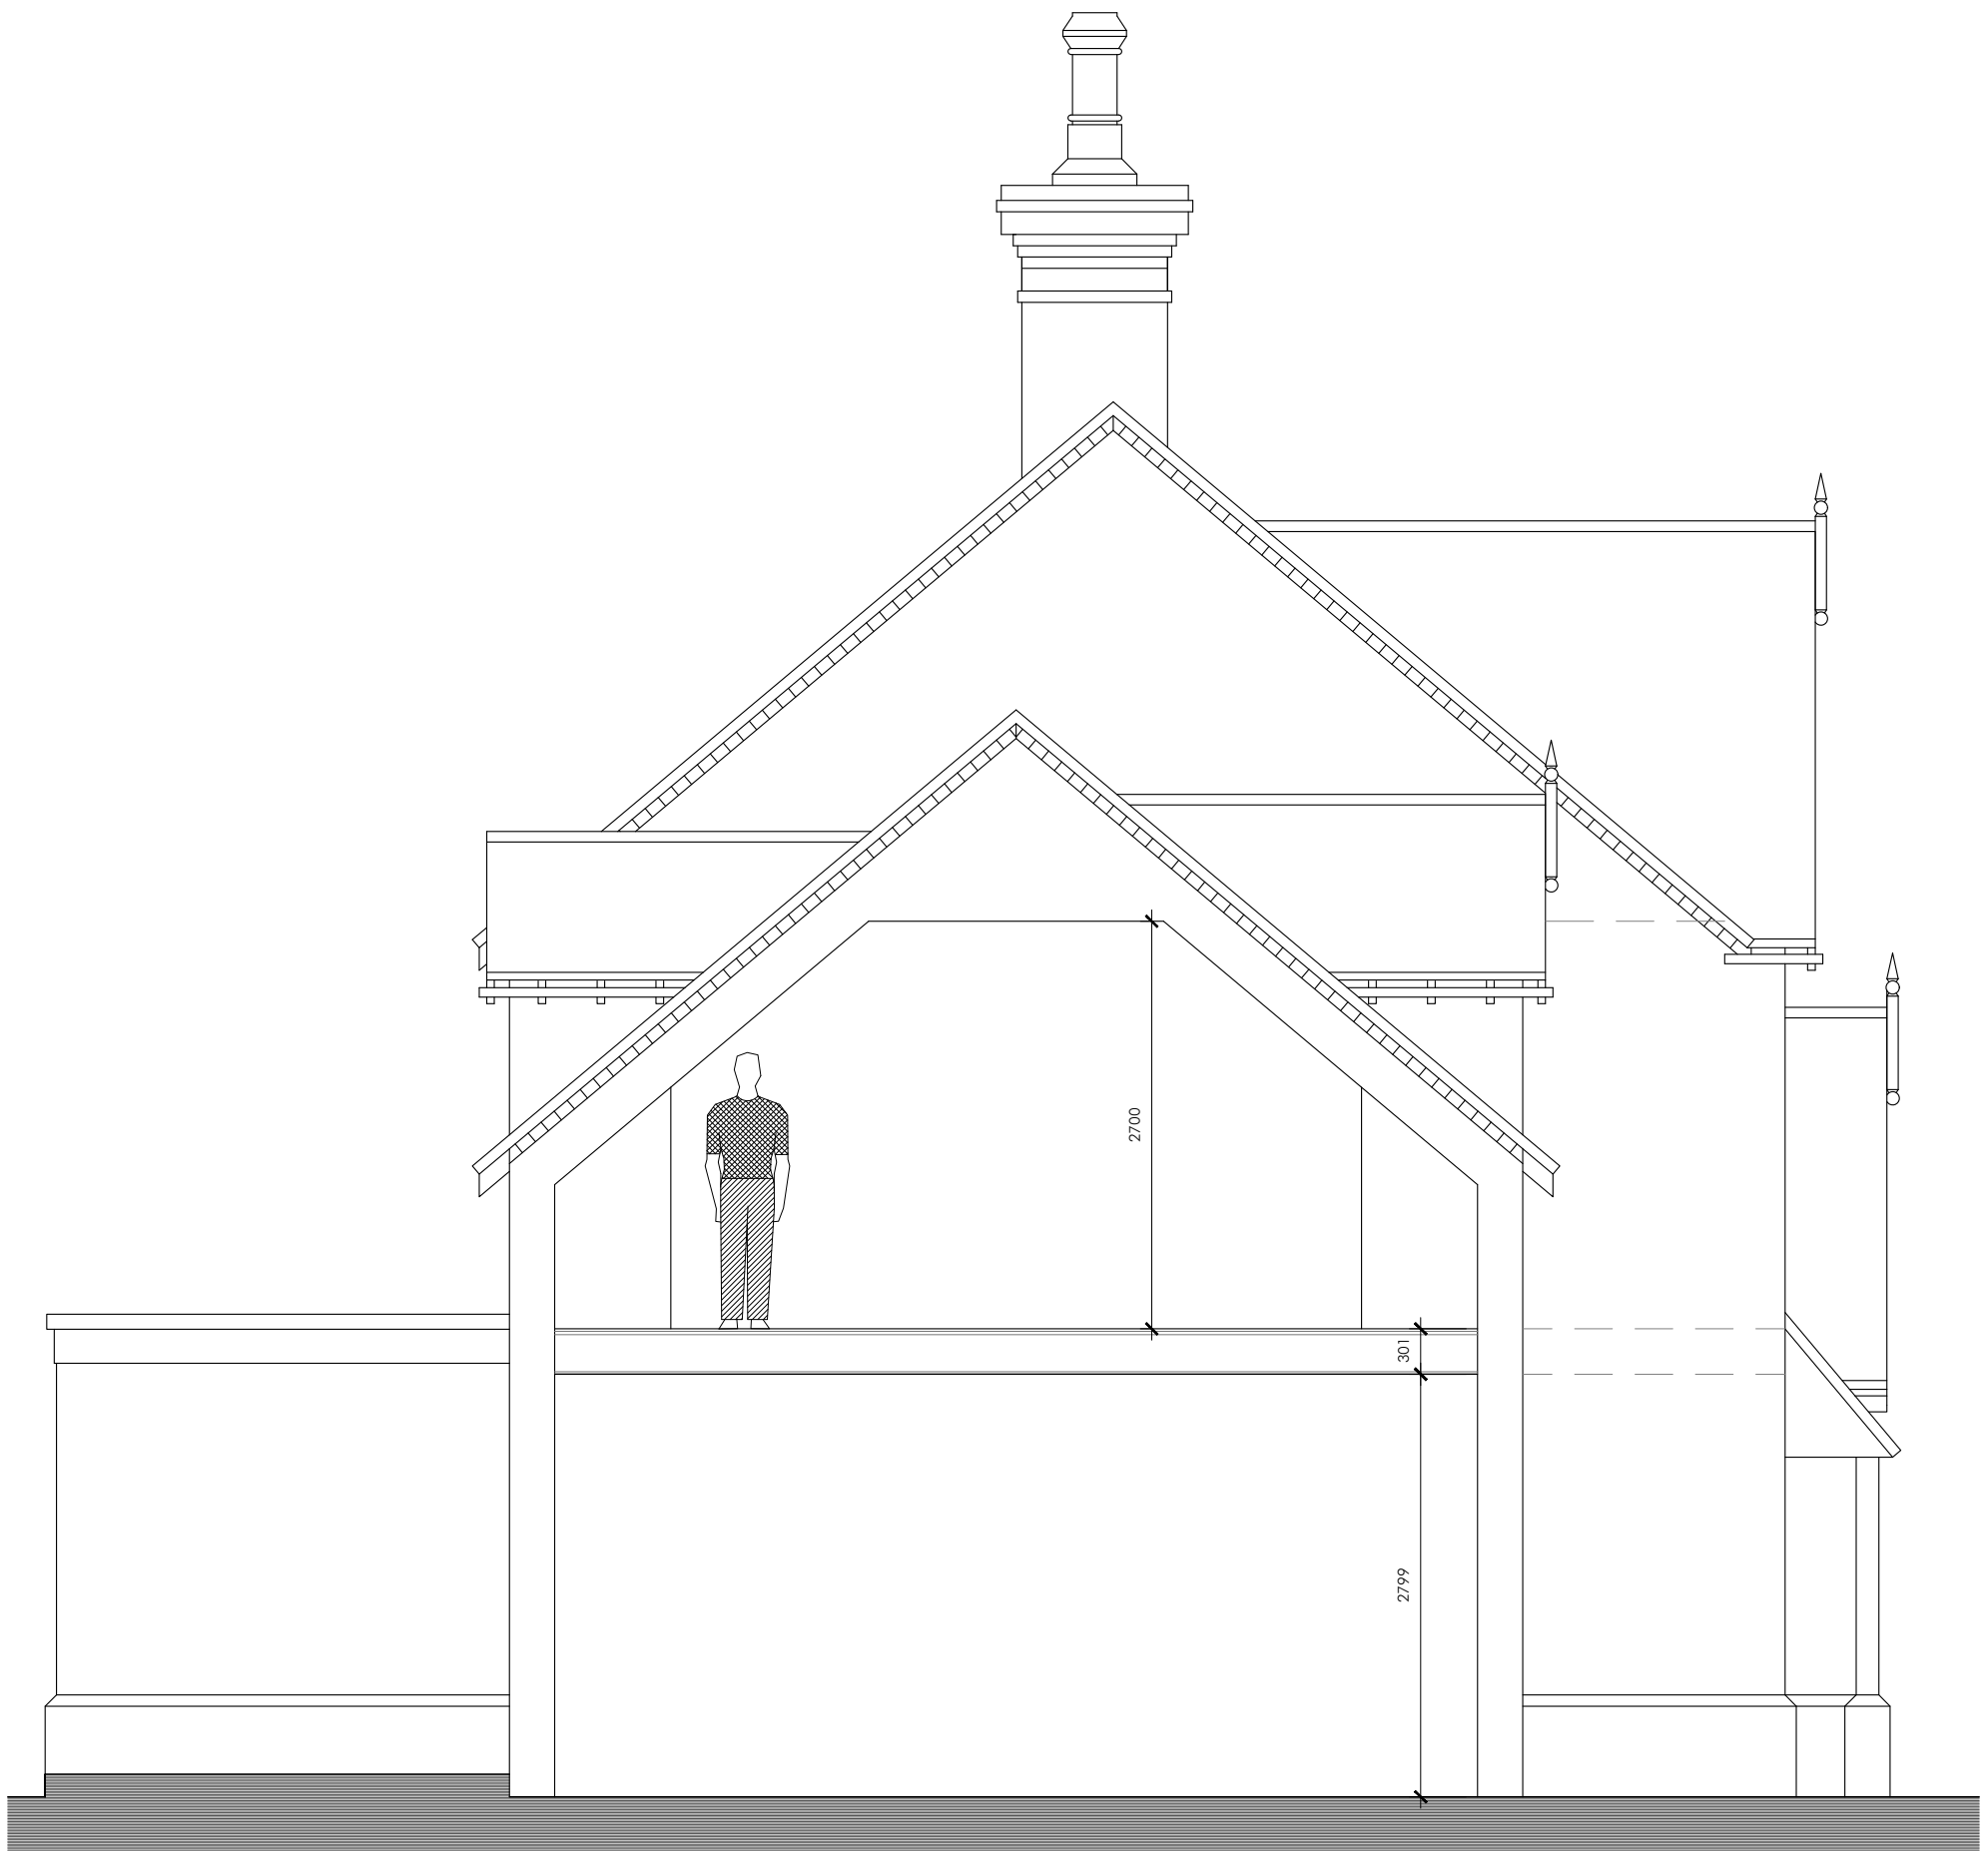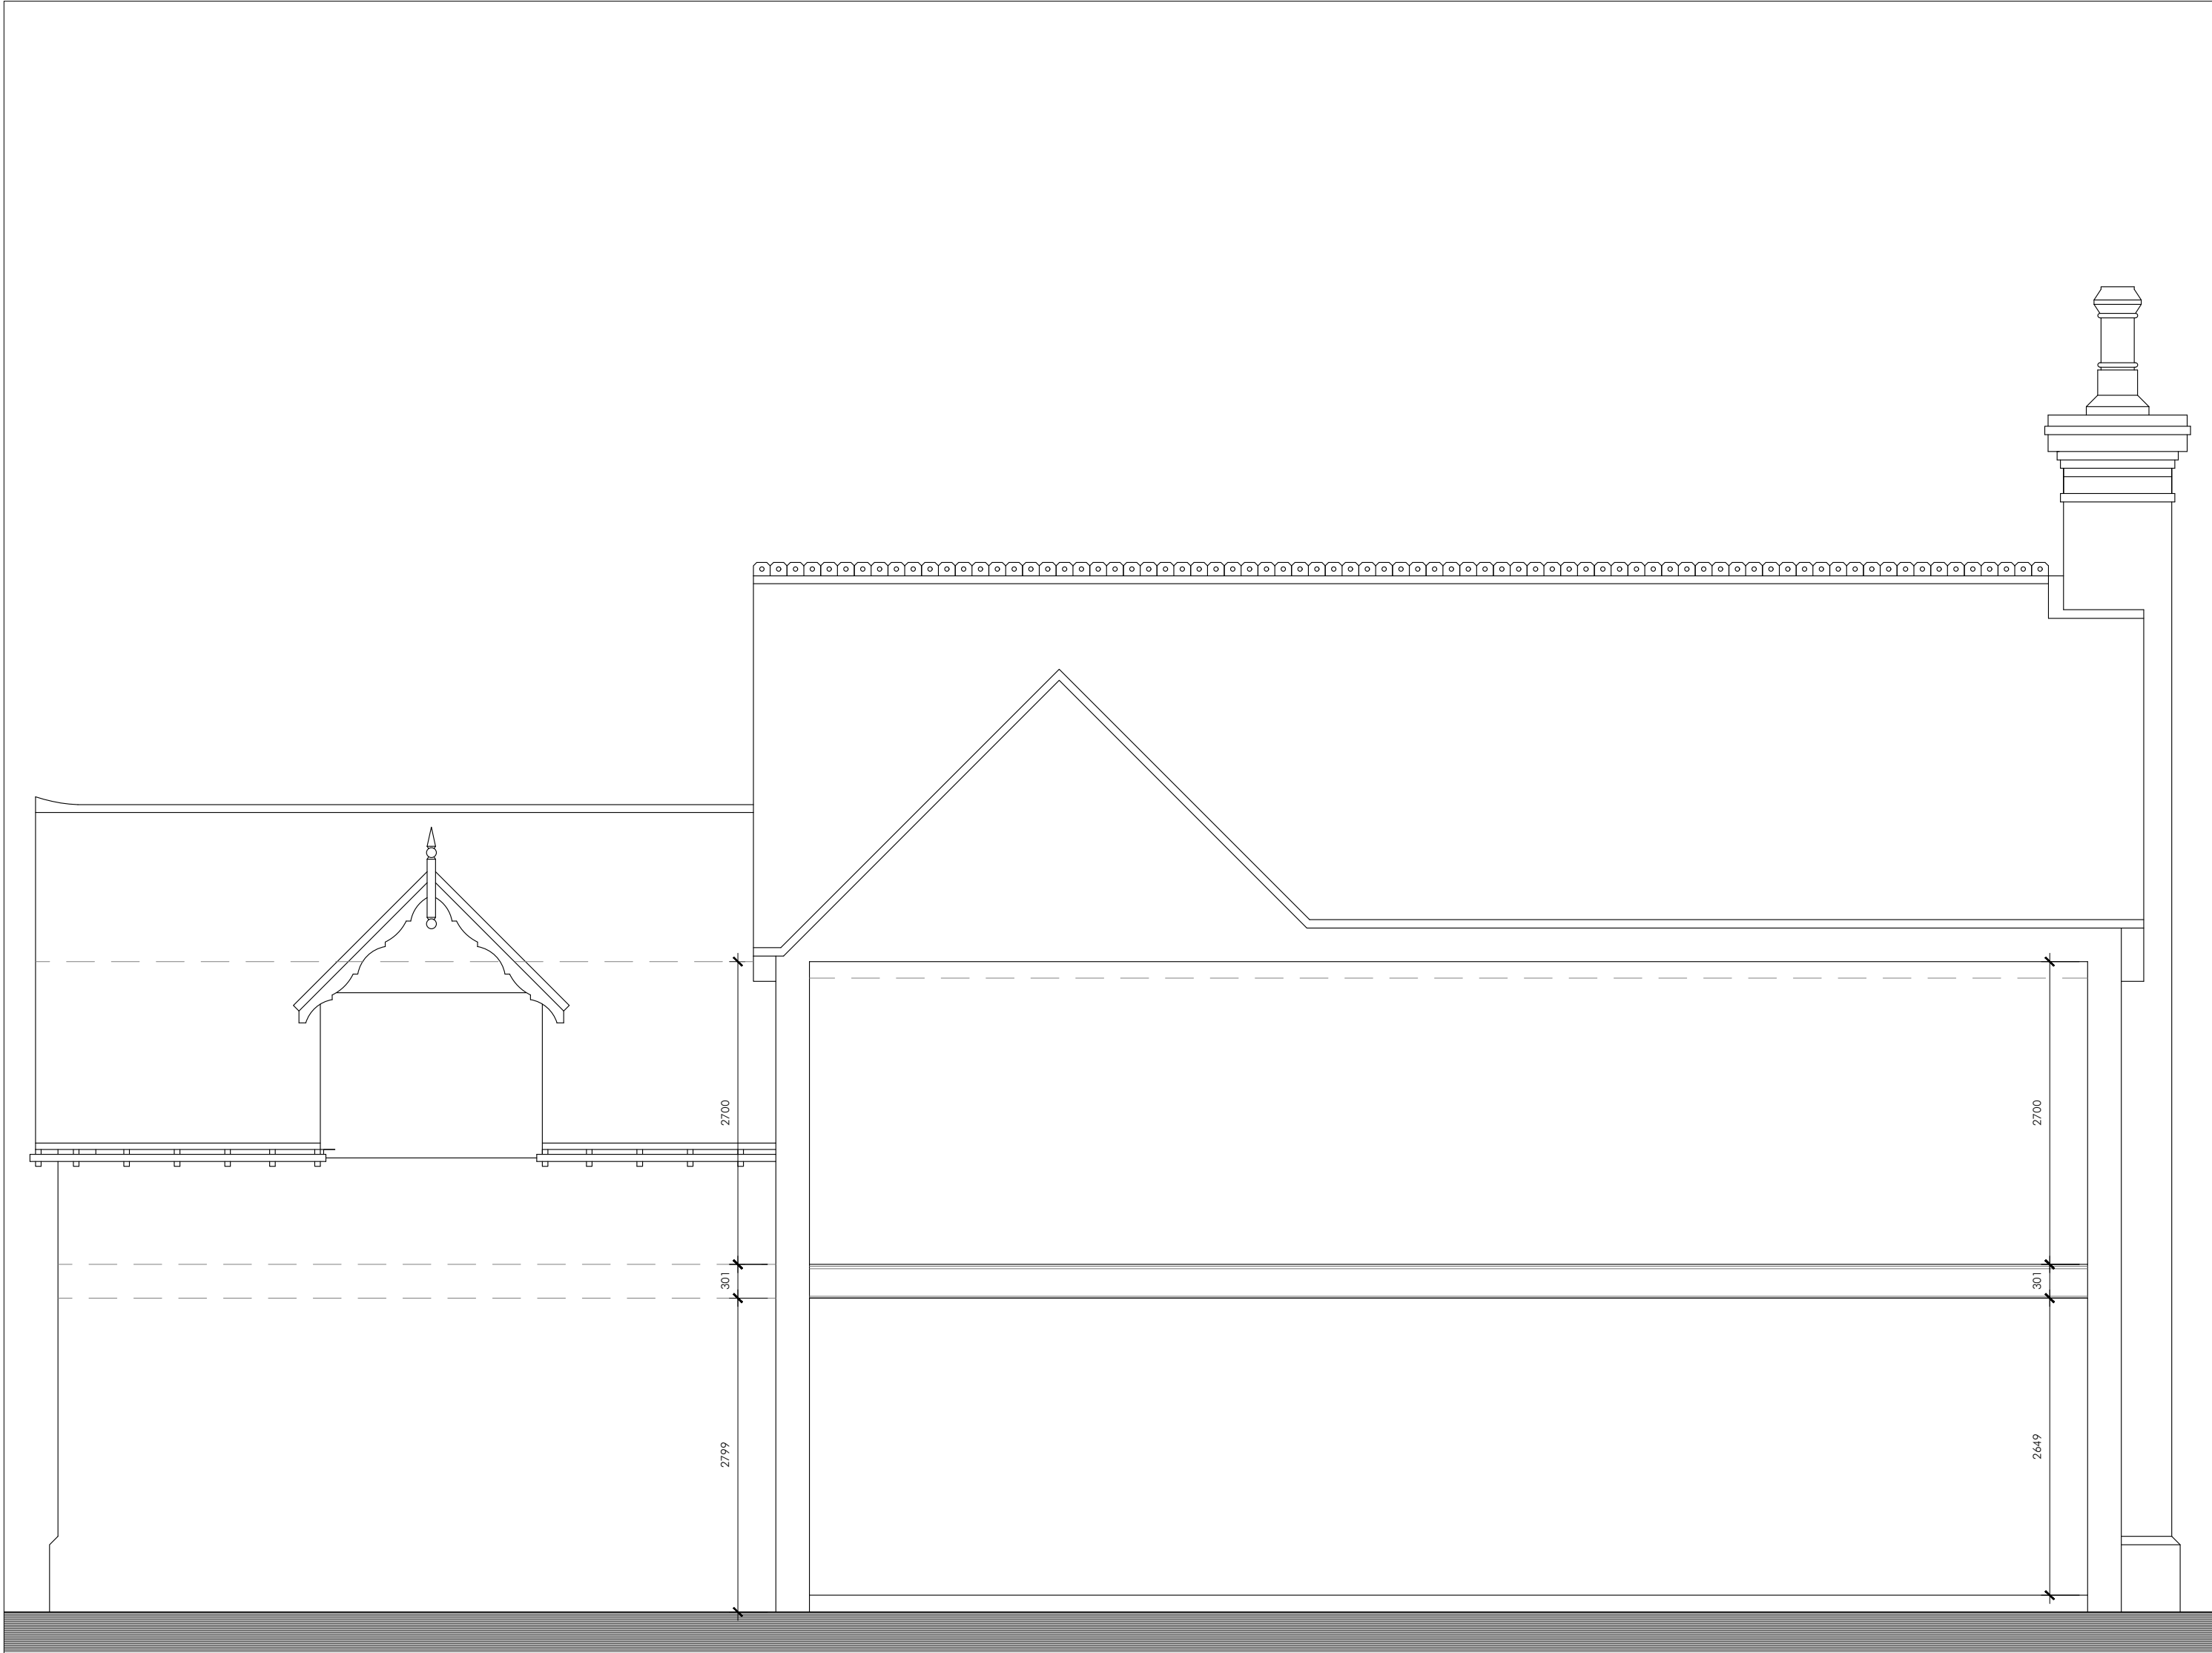

NOTES:
Copyright of this drawing is vested in the Architect. The drawing must not be copied or reproduced without consent.
Figured dimensions only are to be taken from this drawing.

 30 Min fire construction with FD30 Fire doors and FD30 fire seals

REV	DESCRIPTION	DATE	DRAWN

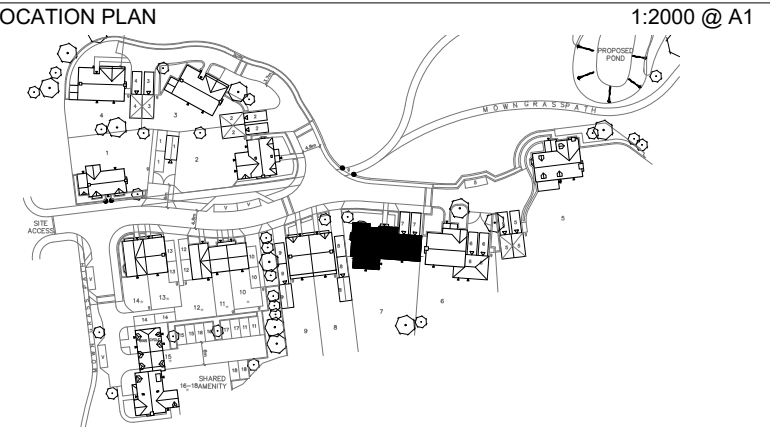

PROJECT
LAND AT REAR OF LAVANT ROAD

CLIENT
SUNLEY

PROJECT NO
165

DRAWING TITLE
House 7

SECTIONS

SCALE @ A3
1:50

DATE
14.01.2020


DRAWN BY
VH

ISSUED FOR
DRAFT

DRAWING NO
T_01_7-300

REVISION


CHECKED BY
PB

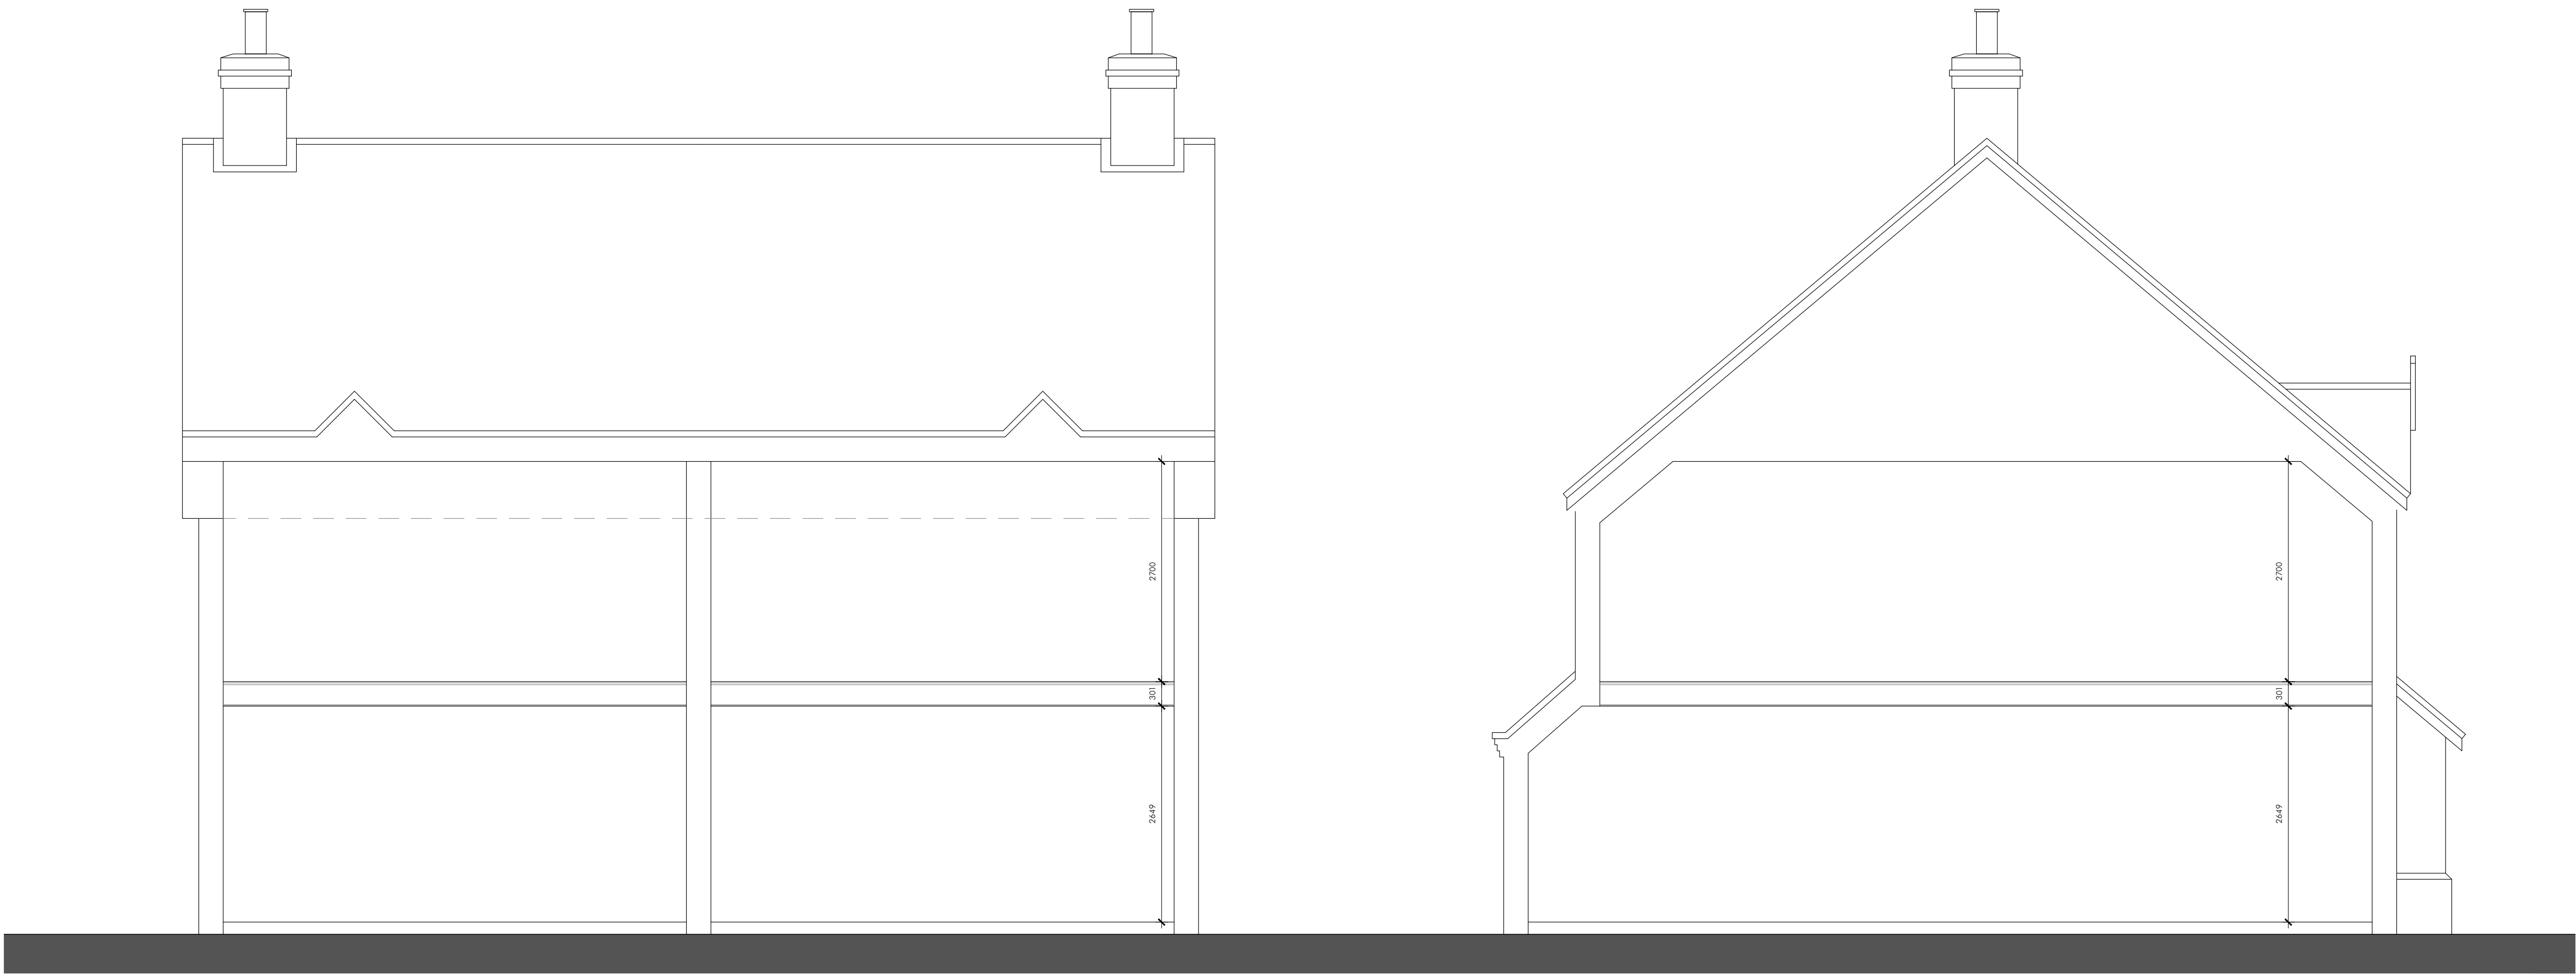

NOTES:
Copyright of this drawing is vested in the Architect. The drawing must not be copied or reproduced without consent.
Figured dimensions only are to be taken from this drawing.

 30 Min fire construction with FD30 Fire doors and FD30 fire seals

REV	DESCRIPTION	DATE	DRAWN

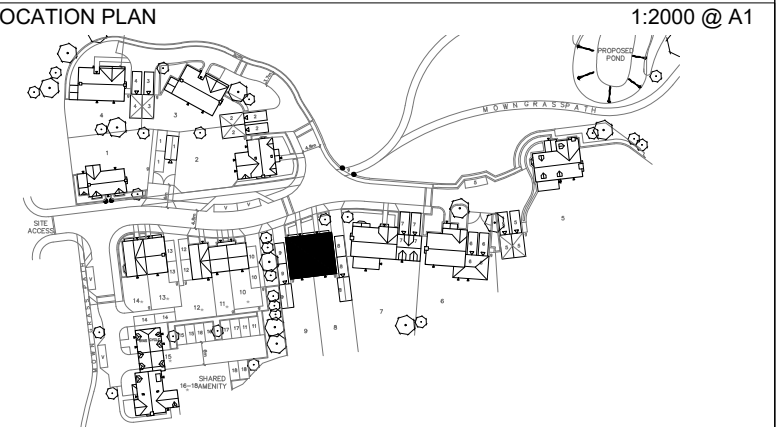

PROJECT
LAND AT REAR OF LAVANT ROAD

CLIENT
SUNLEY

PROJECT NO
165

DRAWING TITLE
House 8&9
SECTIONS

SCALE @ A3
1:50

DATE
14.01.2020


DRAWN BY
VH

ISSUED FOR
DRAFT

DRAWING NO
T_01_8 & 9-300

REVISION

CHECKED BY
PB

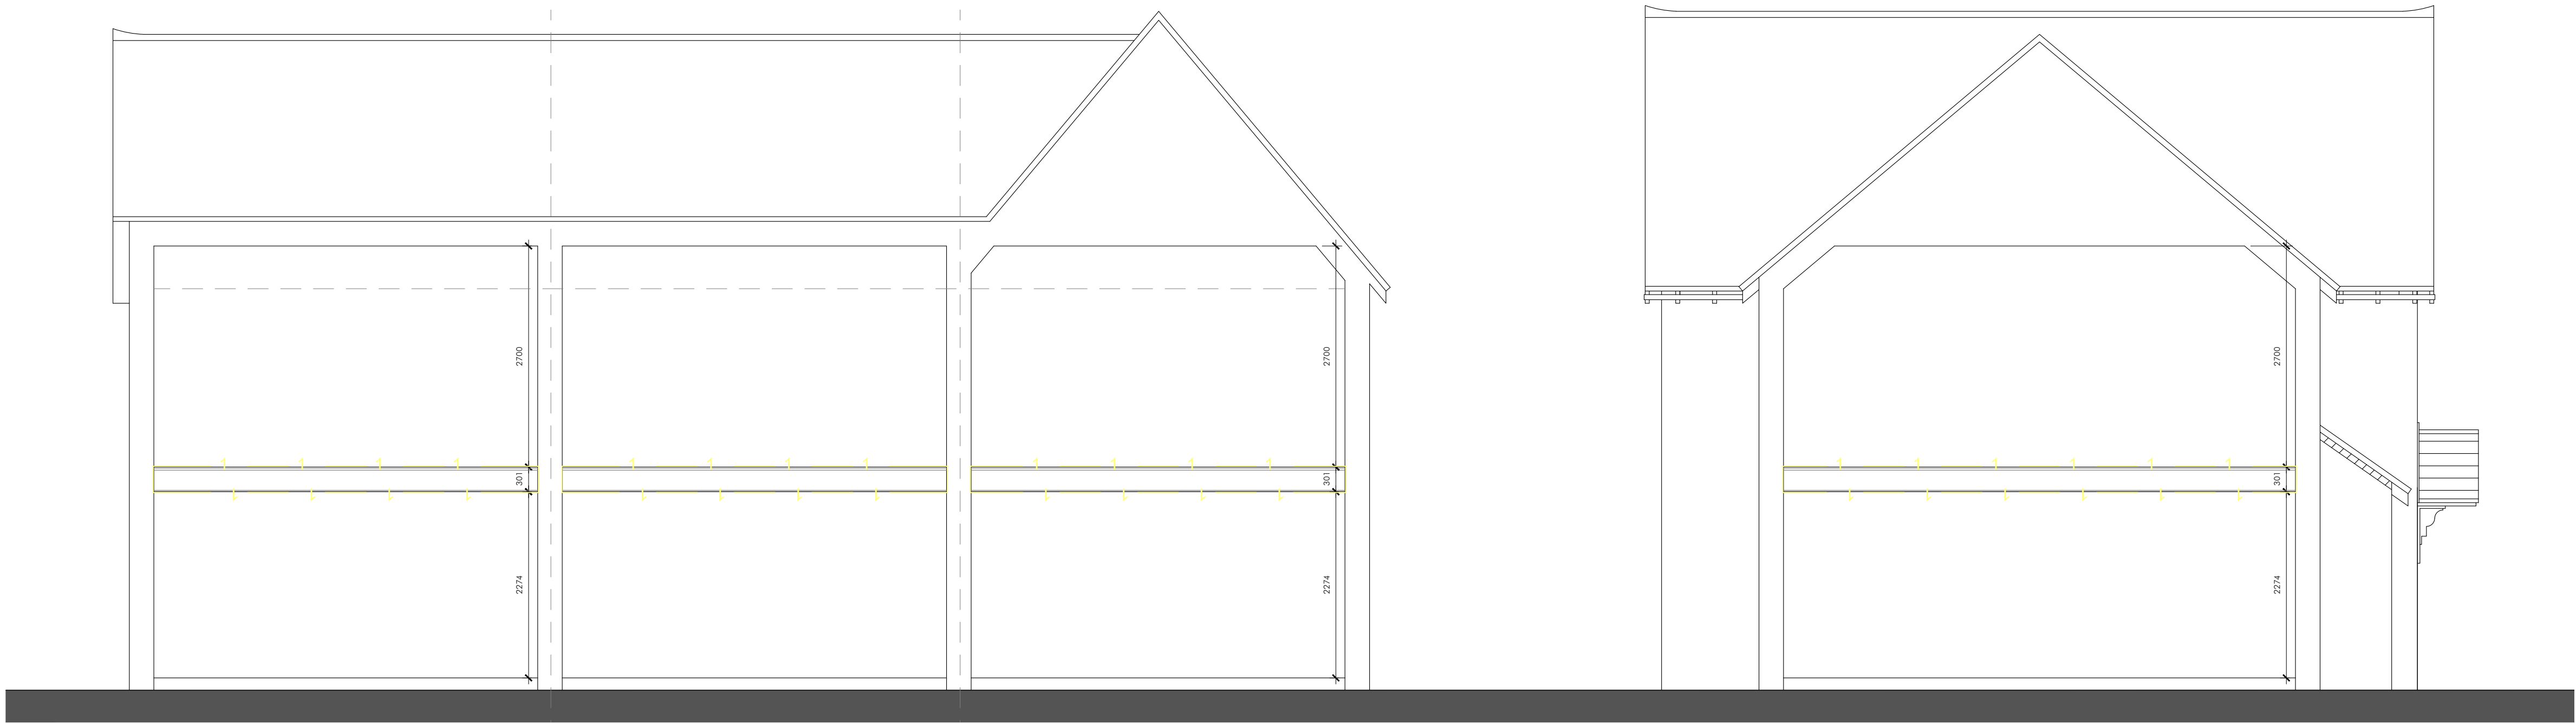


FRONT ELEVATION

SIDE ELEVATION

NOTES:
Copyright of this drawing is vested in the Architect. The drawing must not be copied or reproduced without consent.
Figured dimensions only are to be taken from this drawing.

 30 Min fire construction with FD30 Fire doors and FD30 fire seals

REV	DESCRIPTION	DATE	DRAWN

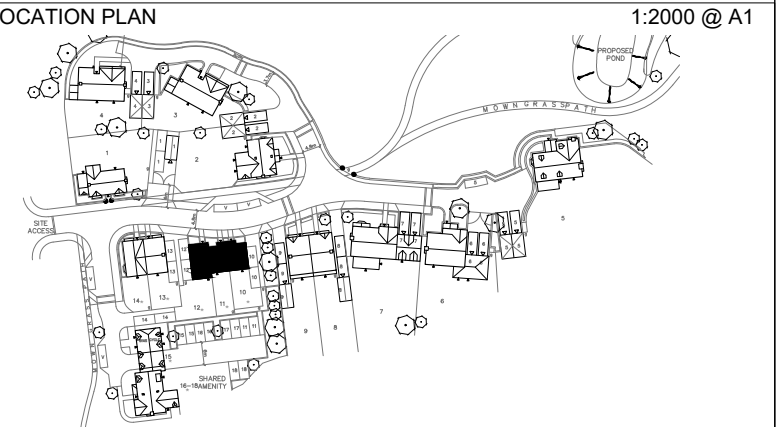

PROJECT
LAND AT REAR OF LAVANT ROAD

CLIENT
SUNLEY

PROJECT NO
165

DRAWING TITLE
House 10-12

SECTIONS

SCALE @ A3
1:50

DATE
14.01.2020

DRAWN BY
VH


ISSUED FOR
DRAFT

DRAWING NO
T_01_10-12-300

REVISION

CHECKED BY
PB

STARC-ARCHITECTS
39 Bear Lane, London, SE1 0UH
info@starc-architects.com www.starc-architects.com

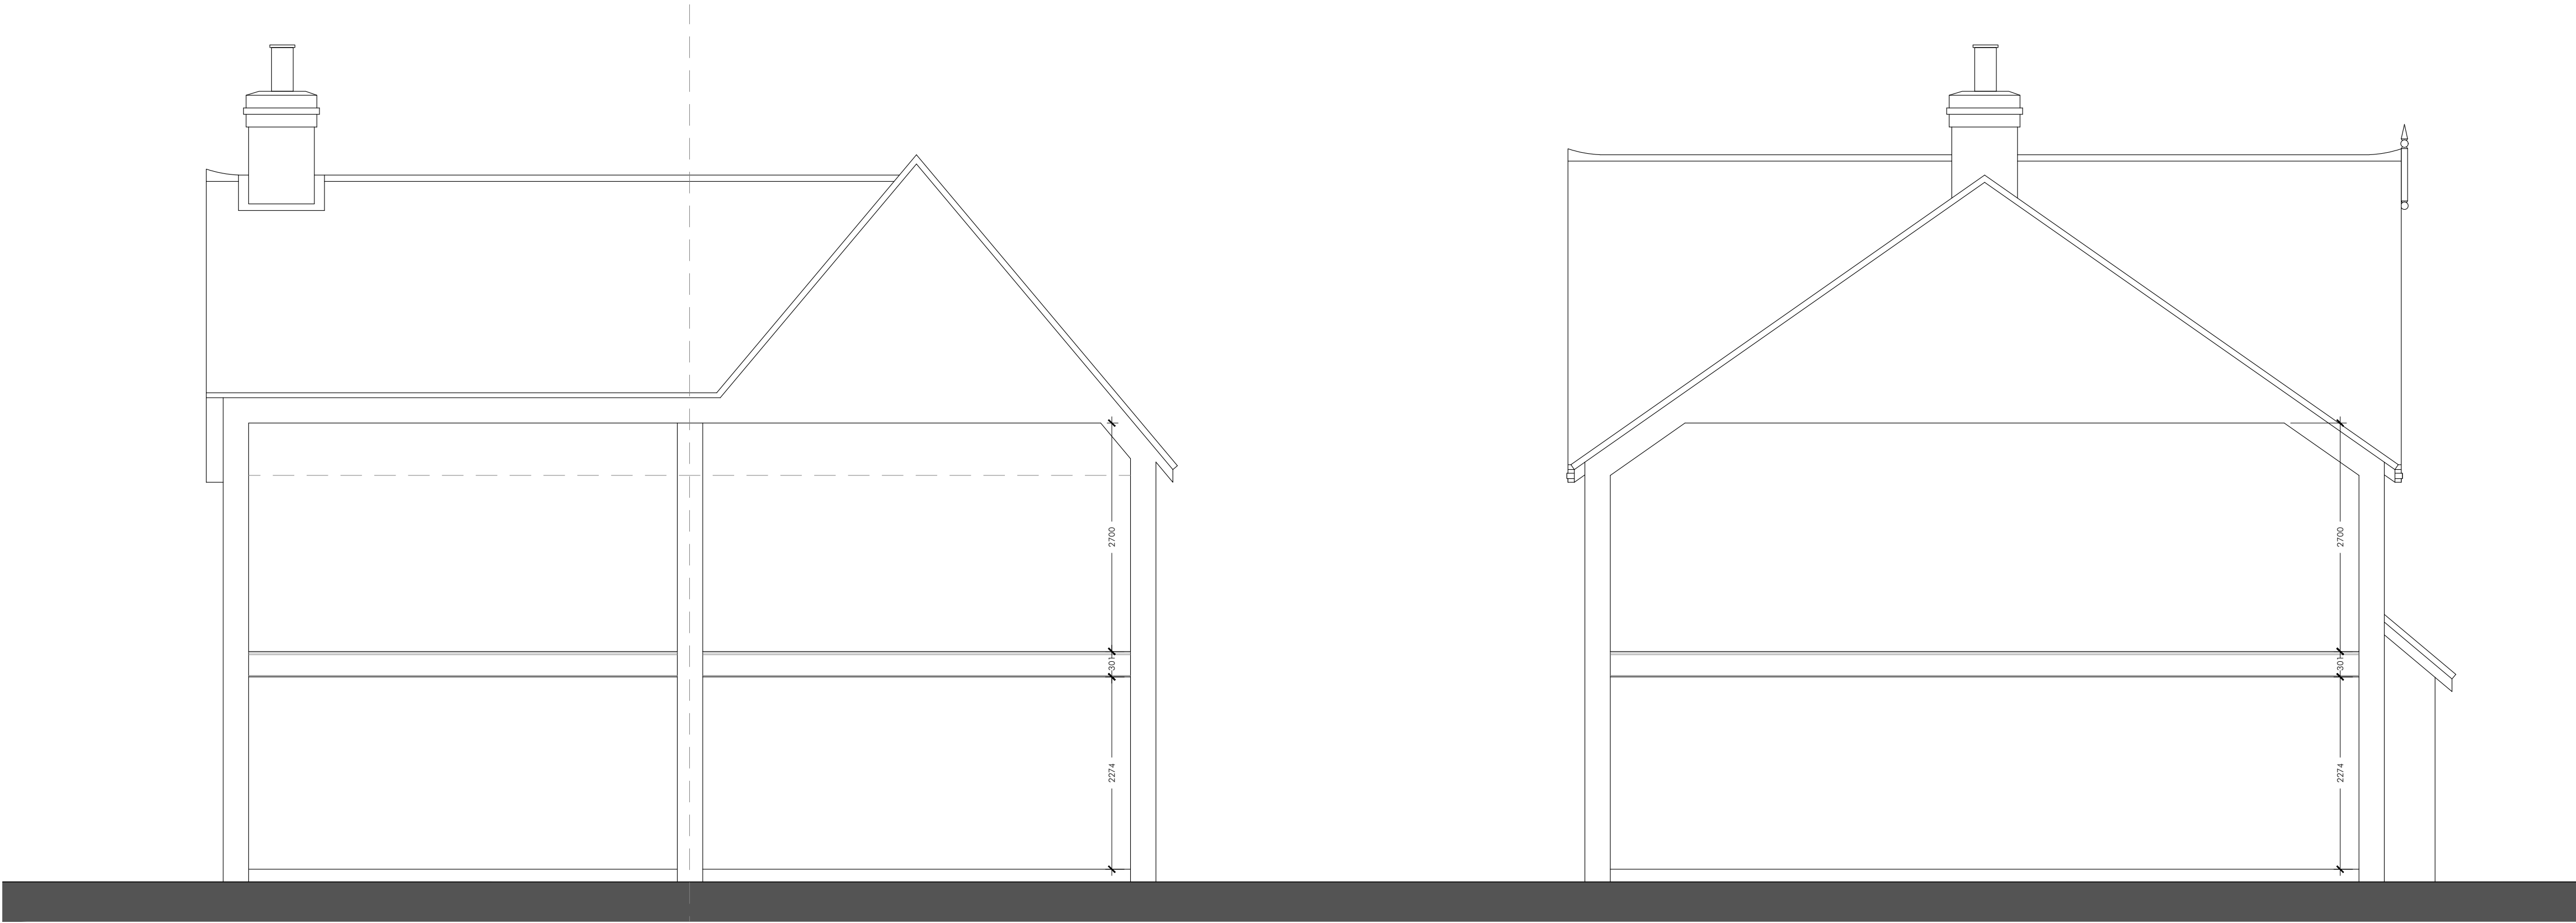


FRONT ELEVATION

SIDE ELEVATION

NOTES:
Copyright of this drawing is vested in the Architect. The drawing must not be copied or reproduced without consent.
Figured dimensions only are to be taken from this drawing.

 30 Min fire construction with FD30 Fire doors and FD30 fire seals

REV	DESCRIPTION	DATE	DRAWN

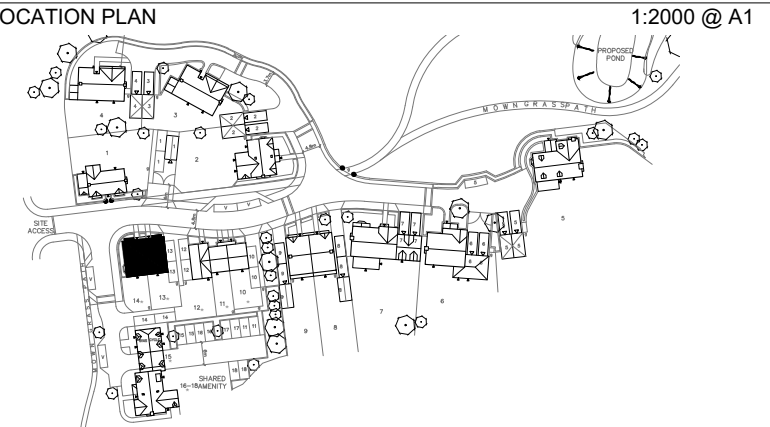

PROJECT
LAND AT REAR OF LAVANT ROAD

CLIENT
SUNLEY

PROJECT NO
165

DRAWING TITLE
House 13&14

SECTIONS

SCALE @ A3
1:50

DATE
14.01.2020


DRAWN BY
VH

ISSUED FOR
DRAFT

DRAWING NO
T_01_13&14-300

REVISION


CHECKED BY
PB

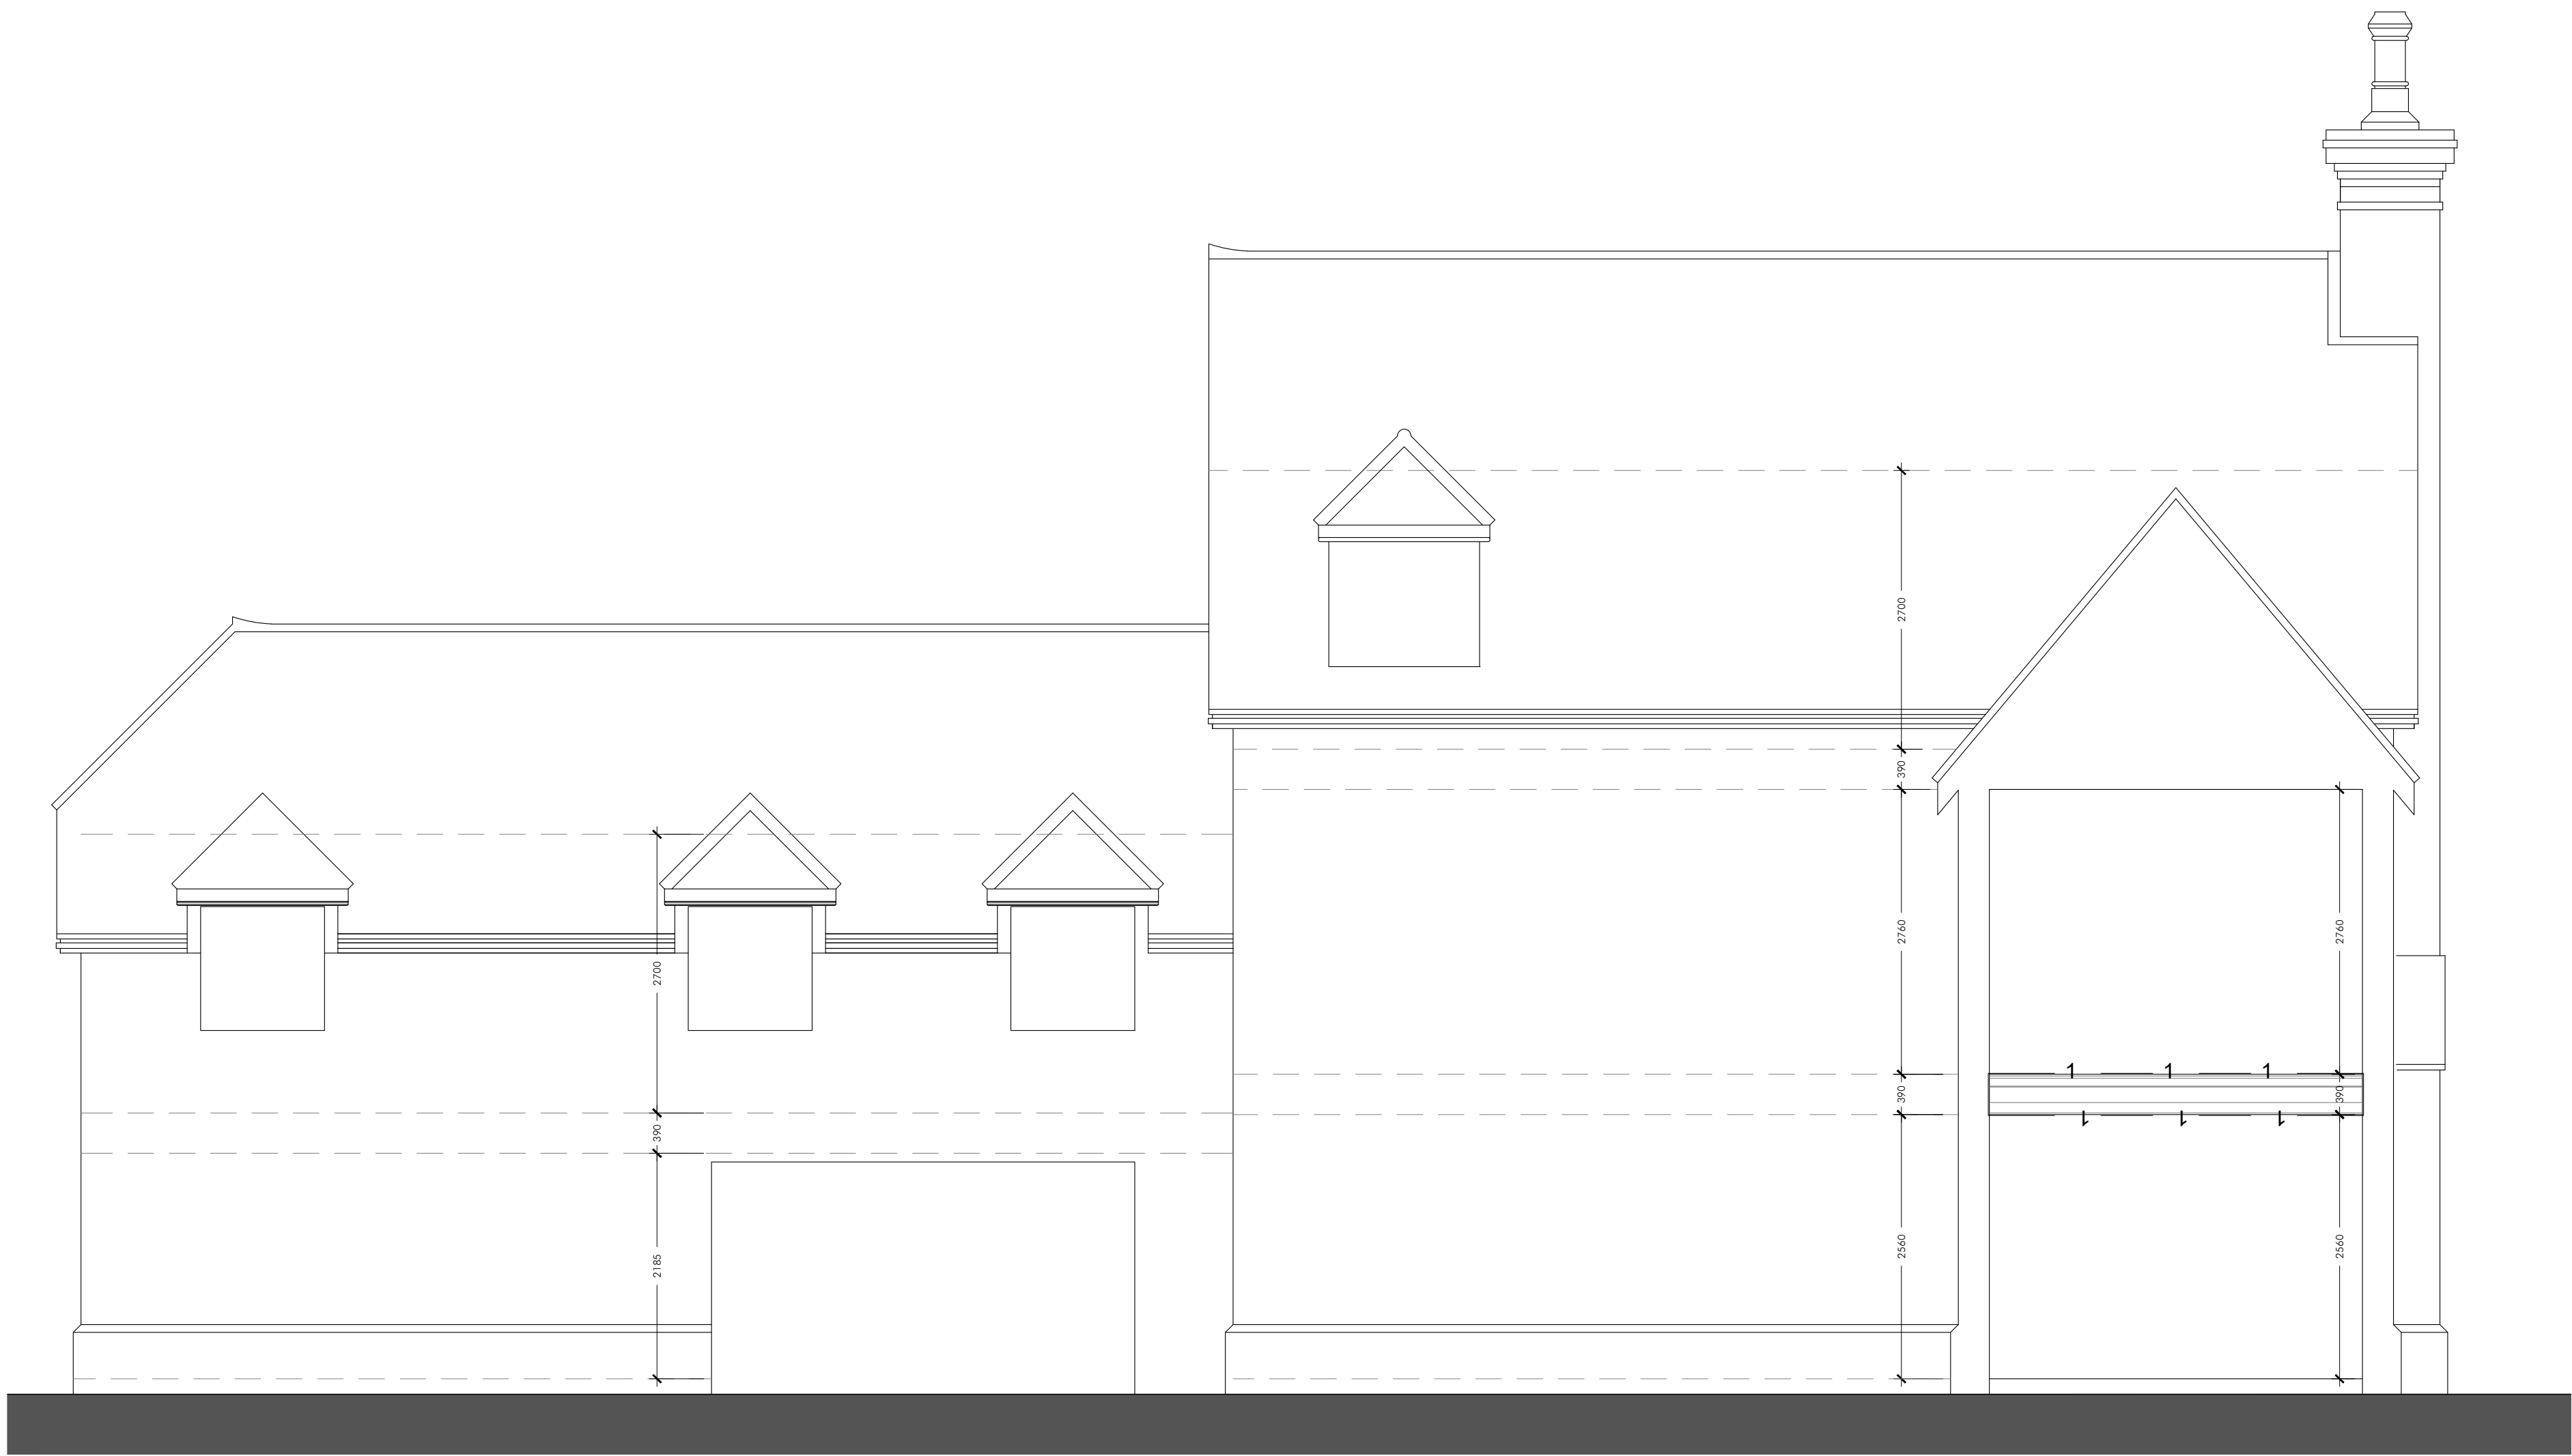

NOTES:
Copyright of this drawing is vested in the Architect. The drawing must not be copied or reproduced without consent.
Figured dimensions only are to be taken from this drawing.

 30 Min fire construction with FD30 Fire doors and FD30 fire seals

REV	DESCRIPTION	DATE	DRAWN

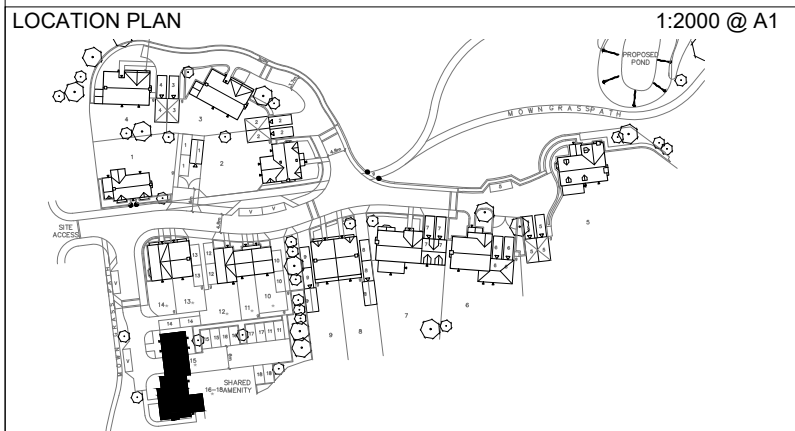

PROJECT
LAND AT REAR OF LAVANT ROAD

CLIENT
SUNLEY

PROJECT NO
165

DRAWING TITLE
House 15-18

SECTIONS

SCALE @ A3
1:50

DATE
14.01.2020

DRAWN BY
VH

ISSUED FOR
DRAFT

DRAWING NO
T_01_15-18-300


REVISION

CHECKED BY
PB

STARC-ARCHITECTS
39 Bear Lane, London, SE1 0UH
info@starc-architects.com www.starc-architects.com



Figured dimensions only are to be taken from this drawing.

 

PROJECT
LAND AT REAR OF LAVANT ROAD

CLIENT
SUNLEY

PROJECT NO
165

DRAWING NO
T_01_15-18-301

REVISION

DRAWING TITLE
House 15-18

SECTIONS

SCALE @ A3
1:50

DATE
14.01.2020

DRAWN BY
VH

ISSUED FOR
DRAFT

CHECKED BY
PB

39 Bear Lane, London, SE1 0UH
info@starc-architects.com www.starc-architects.com